



Peg placed at all new corners unless otherwise stated.

For tables see Sheet 7.

Area of New Road
2.7 ha




PRELIMINARY STATUS

ALL DIMENSIONS AND AREAS ON THIS PLAN ARE SUBJECT TO SURVEY AND REQUIREMENTS FOR LODGEMENT OF SURVEY PLANS IN THE DEPARTMENT OF RESOURCES.

Brisbane Office
Level 1 18 Little Cribb St
Milton Qld 4064
PO Box 1399 Milton Qld 4064

p: (07) 3842 1000
e: info@landpartners.com.au
w: www.landpartners.com.au

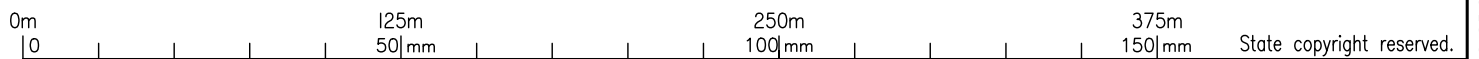

Plan of Lots 101-167, 700 & Easements A-D in Lot 700

cancelling Lot 1 on SP311833

LOCAL GOVERNMENT: MORETON BAY C.C. LOCALITY: UPPER CABOOLTURE

Meridian: MGA (Zone 56) Vide CORS

Survey Records: No

Scale: 1:2500
Format: STANDARD

PRELIMINARY
SP346186

BRSS7657-000-29-2 SP346186

WARNING : Folded or Mutilated Plans will not be accepted.
Plans may be rolled.
Information may not be placed in the outer margins.

(Dealing No.)

4. Lodged by

(Include address, phone number, email, reference, and Lodger Code)

I. Existing		Created		
Title Reference	Description	New Lots	Road	Secondary Interests
51208850	Lot 1 on SP311833	101-167 & 700	New Road	Emts A-D

MORTGAGE ALLOCATIONS

Mortgage	Lots Fully Encumbered	Lots Partially Encumbered
722947555	101-167 & Lot 700	-

Reinstatement Report

.....
.....
.....

6. Building Format Plans only.

I certify that :
* As far as it is practical to determine, no part of the building shown on this plan encroaches onto adjoining lots or road;
* Part of the building shown on this plan encroaches onto adjoining * lots and road

.....
Cadastral Surveyor/Director* Date

*delete words not required

7. Lodgement Fees :

Survey Deposit	\$\$
Lodgement	\$\$
.....New Titles	\$\$
Photocopy	\$\$
Postage	\$\$
TOTAL	\$\$

8. Insert Plan Number

SP346186

101-167 & 700

Por 37

Lots

Orig


2. Orig Grant Allocation :

3. References :

Dept File :
Local Govt :
Surveyor : BRSS7657.000

5. Passed & Endorsed :


By: LandPartners Pty Ltd
Date :
Signed :
Designation : Liaison Officer

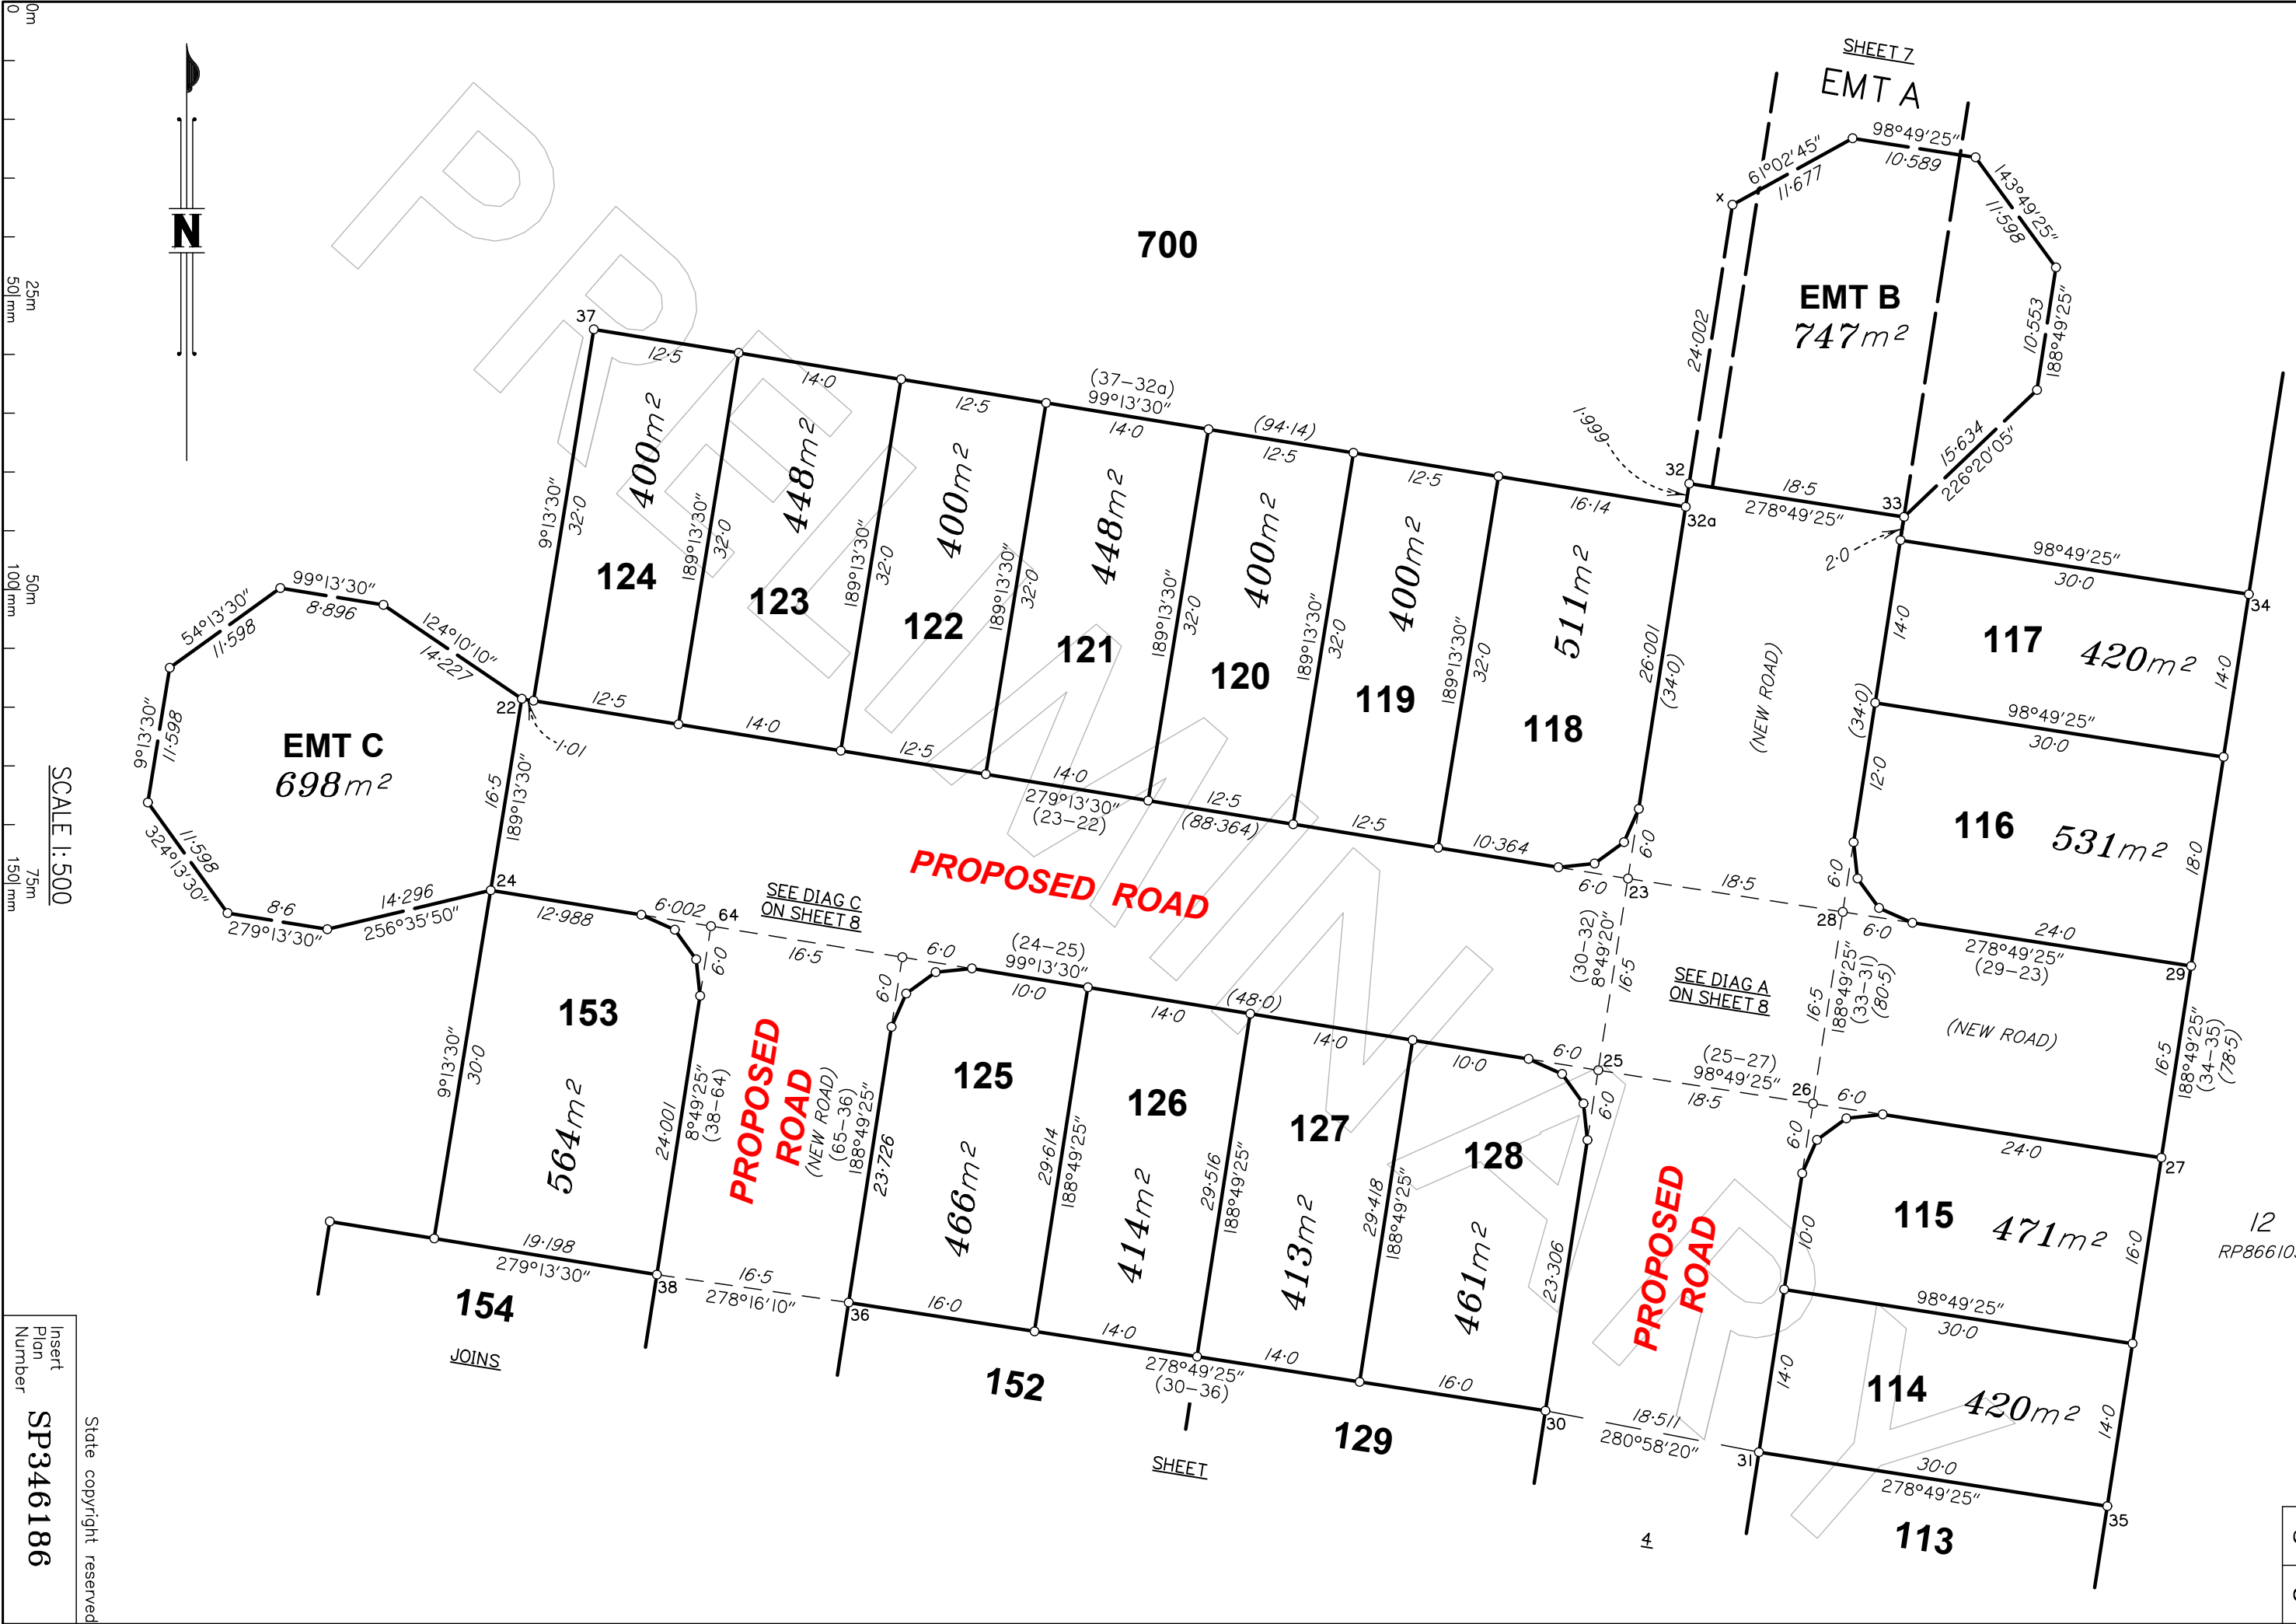

SCALE 1:500

Insert
Plan
Number
SP346186

State copyright reserved

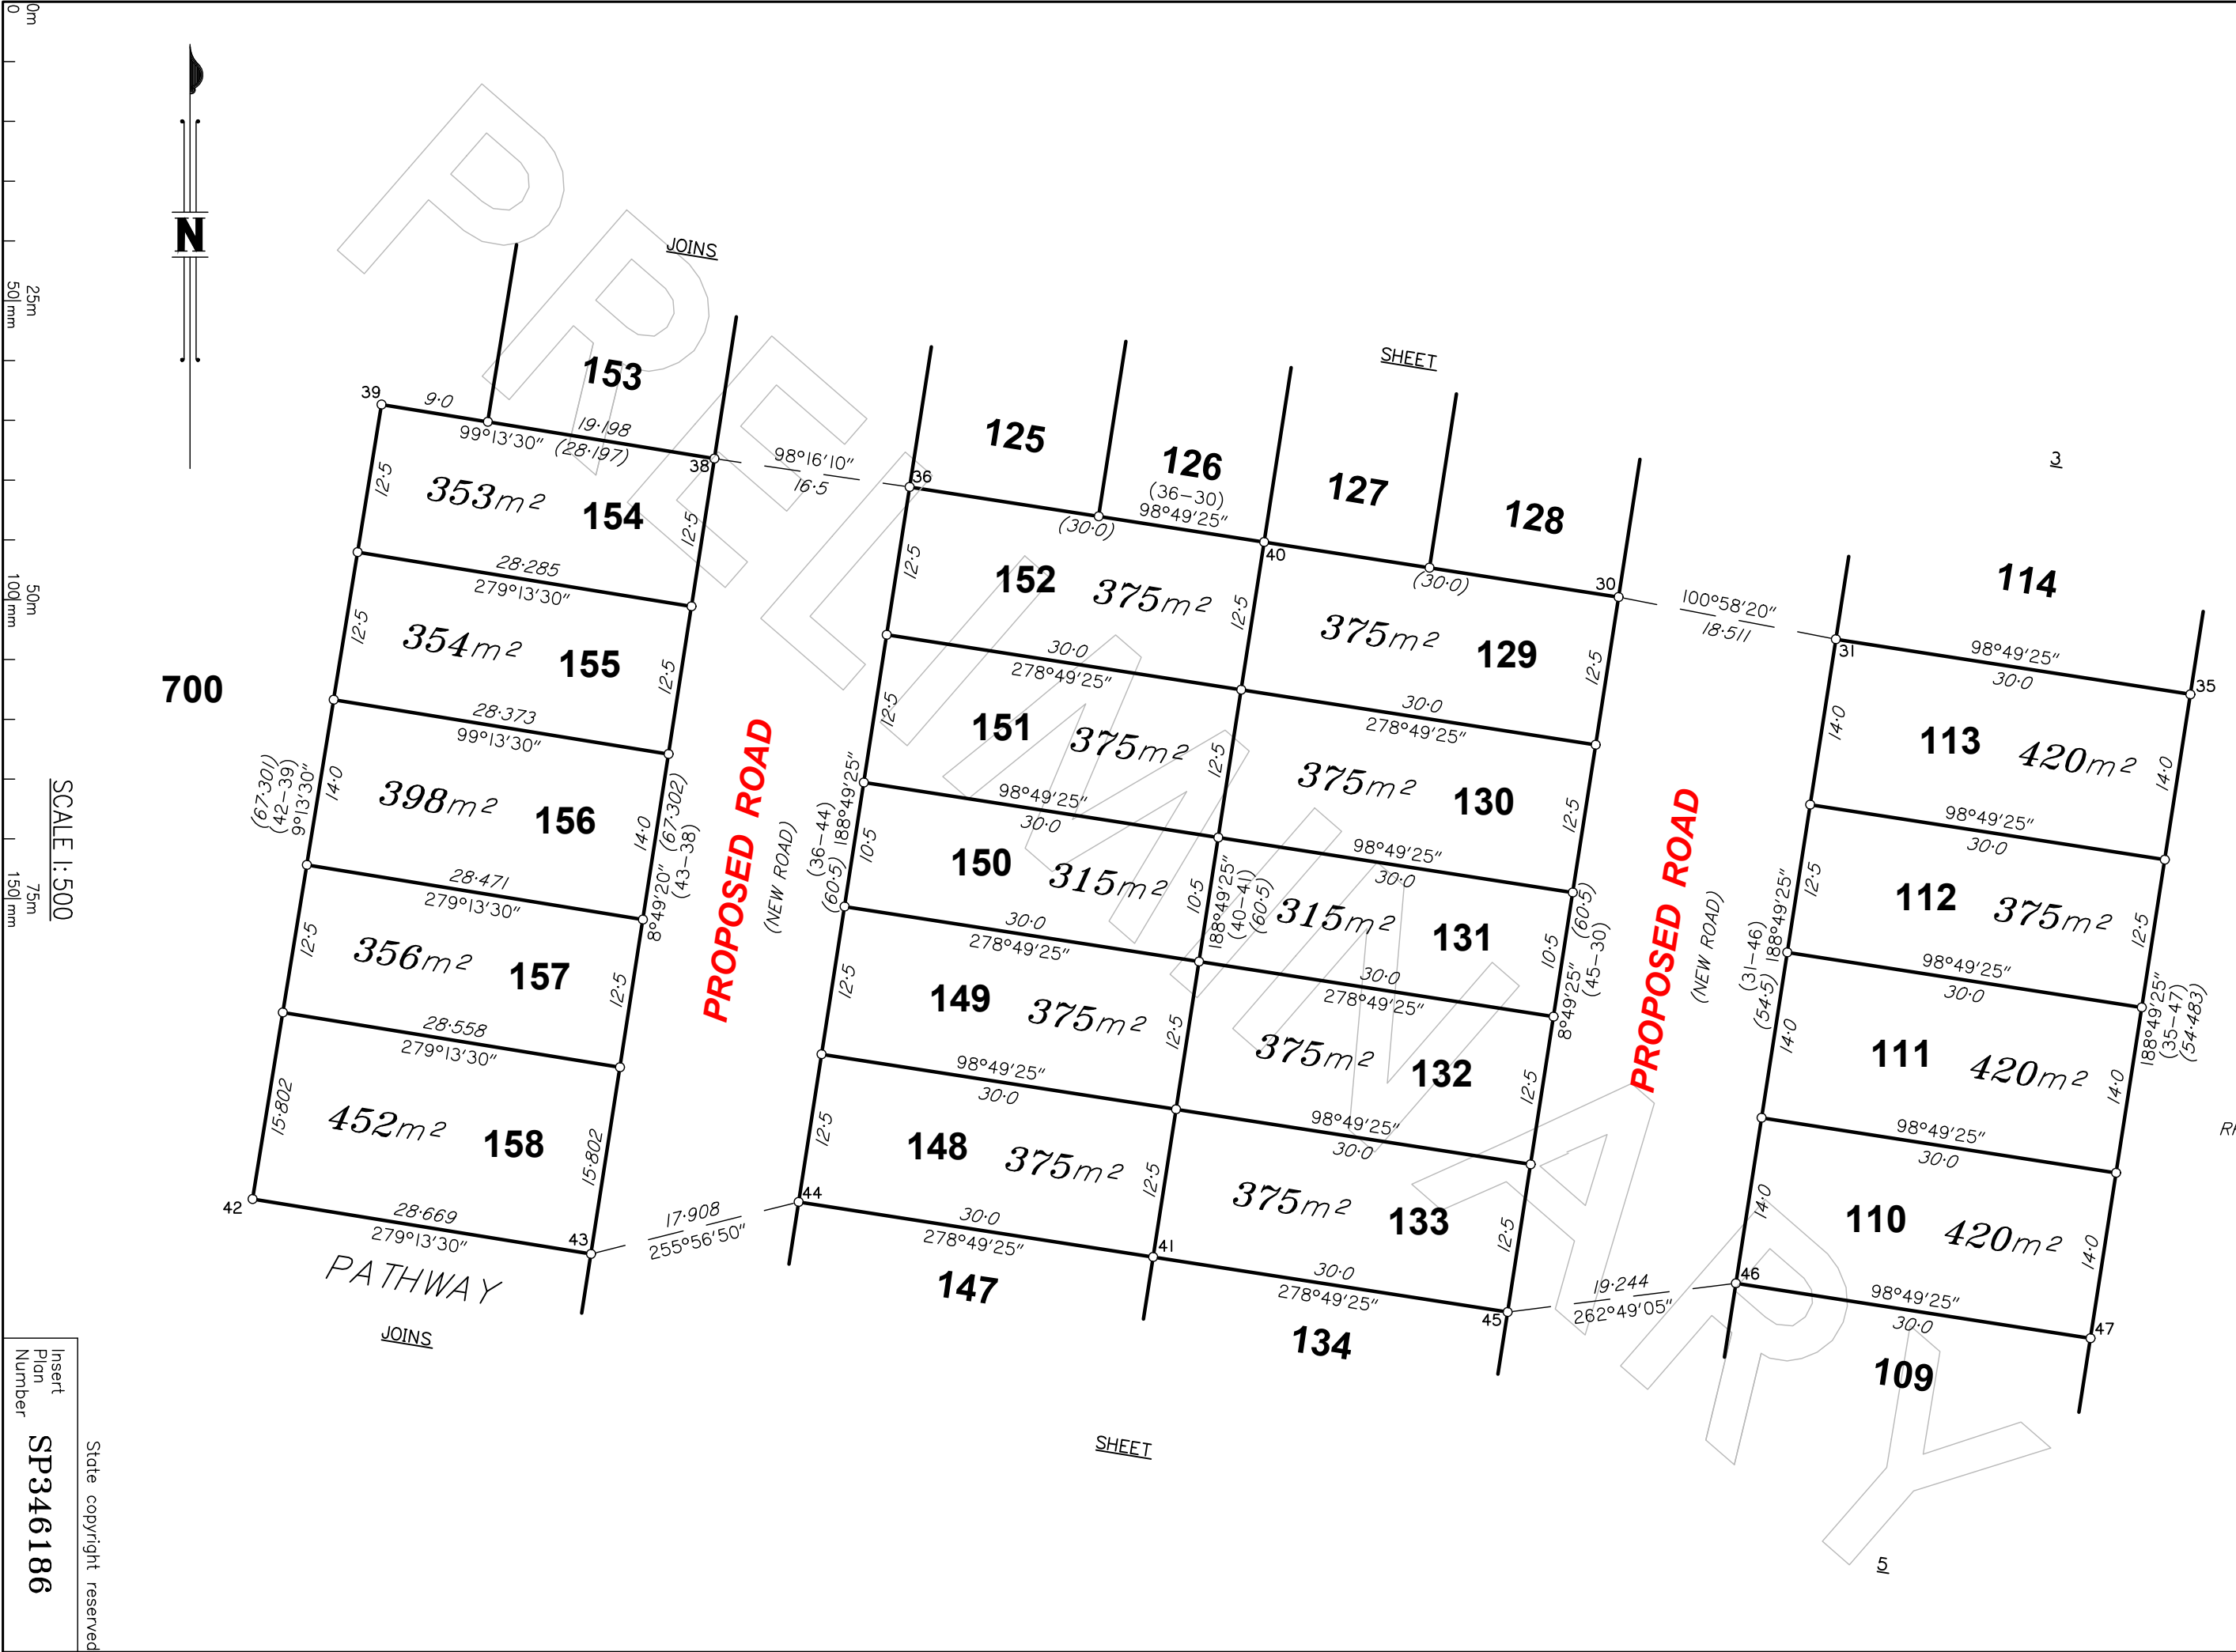


700

SCALE 1:500

Insert
Plan
Number
SP346186

State copyright reserved

12
RP866105

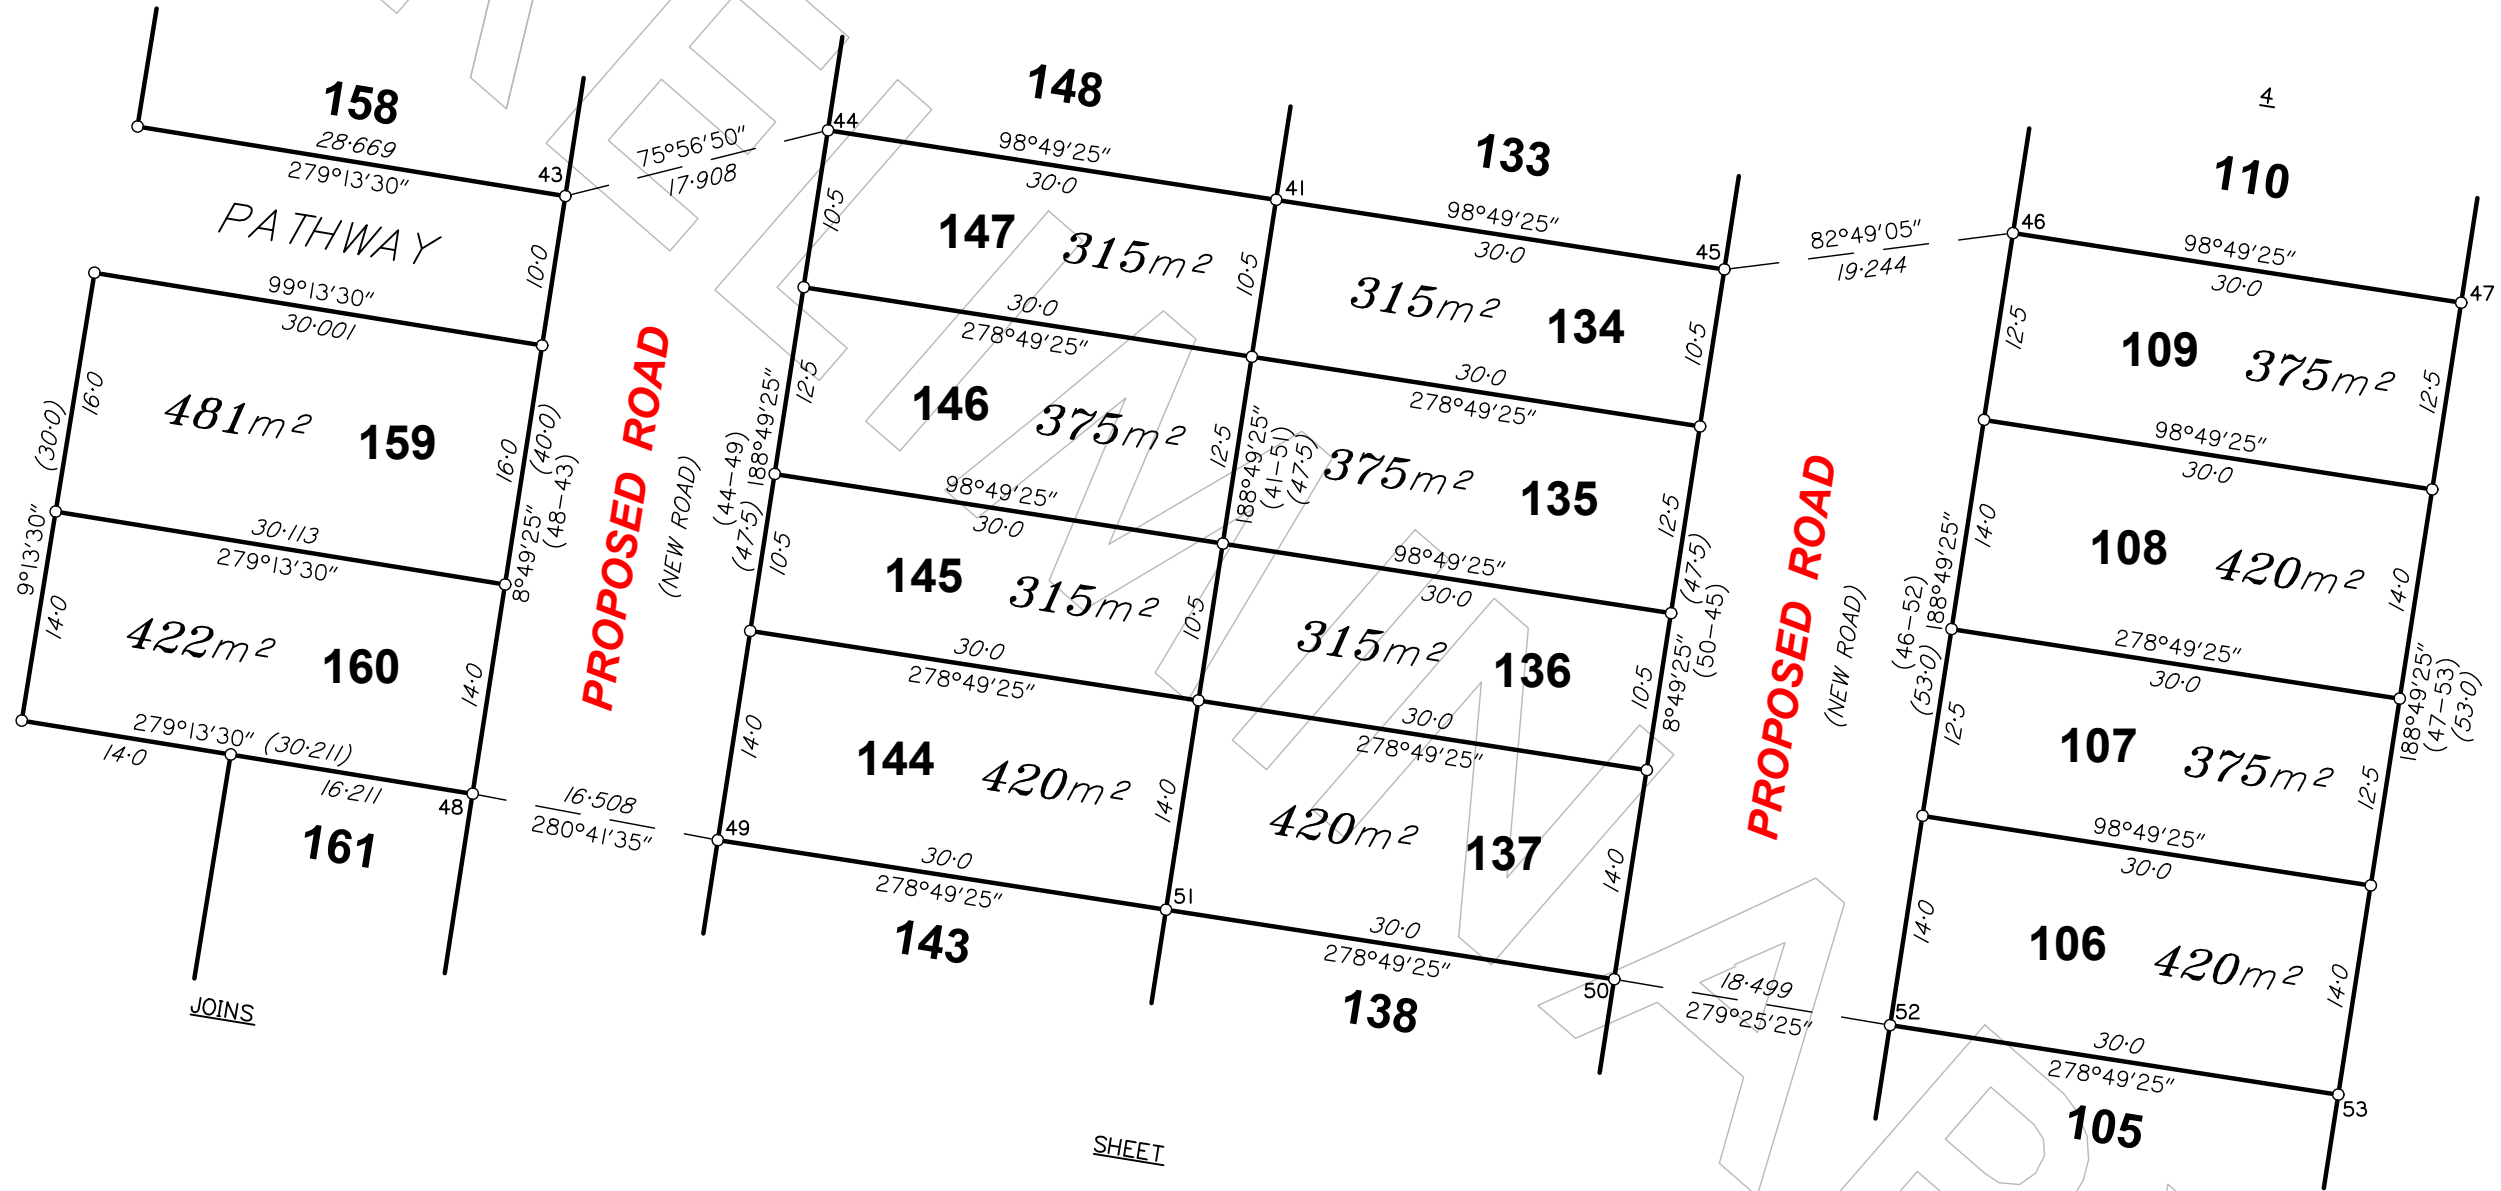

SCALE 1:500

Insert
Plan
Number
SP346186

State copyright reserved




SCALE 1:600

Insert
Plan
Number
SP346186

State copyright reserved

12
RP866105

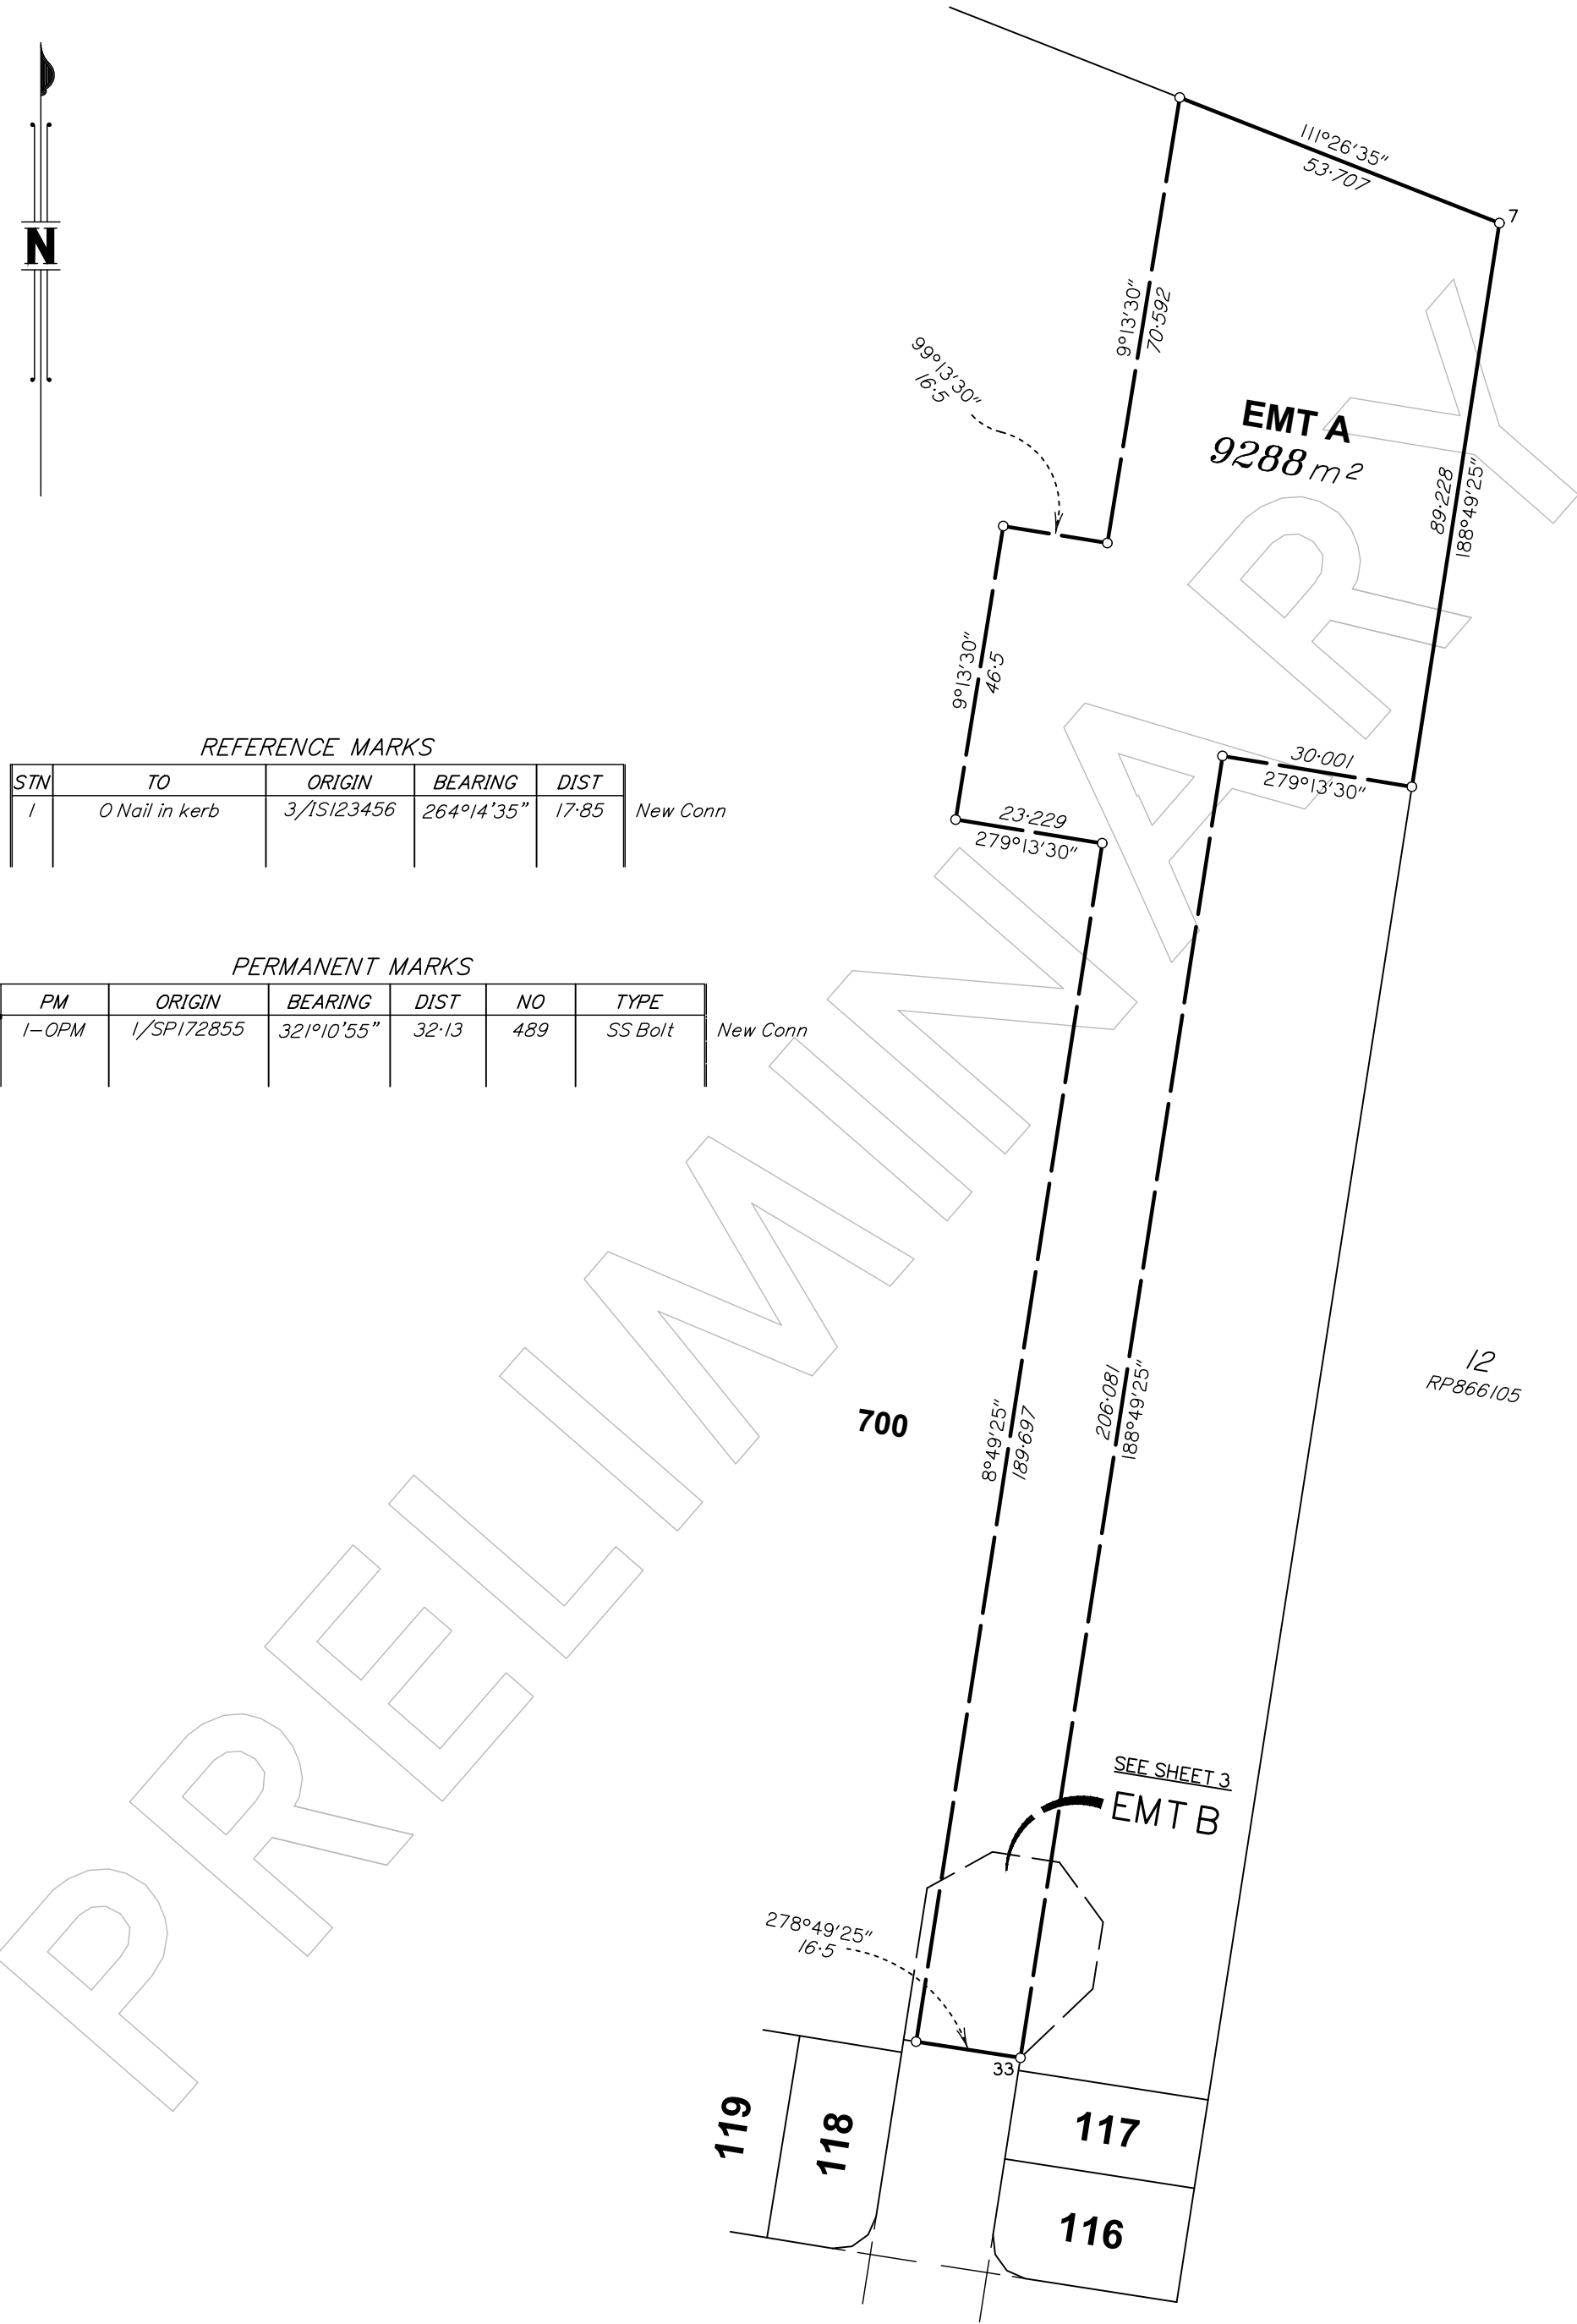

REFERENCE MARKS

STN	TO	ORIGIN	BEARING	DIST	
1	0 Nail in kerb	3/15123456	264°14'35"	17.85	New Conn

PERMANENT MARKS

PM	ORIGIN	BEARING	DIST	NO	TYPE	
1-OPM	1/SP172855	321°10'55"	32.13	489	SS Bolt	New Conn

SCALE 1:1000



State copyright reserved

Insert Plan Number **SP346186**

DIAGRAM C
SCALE 1: 400

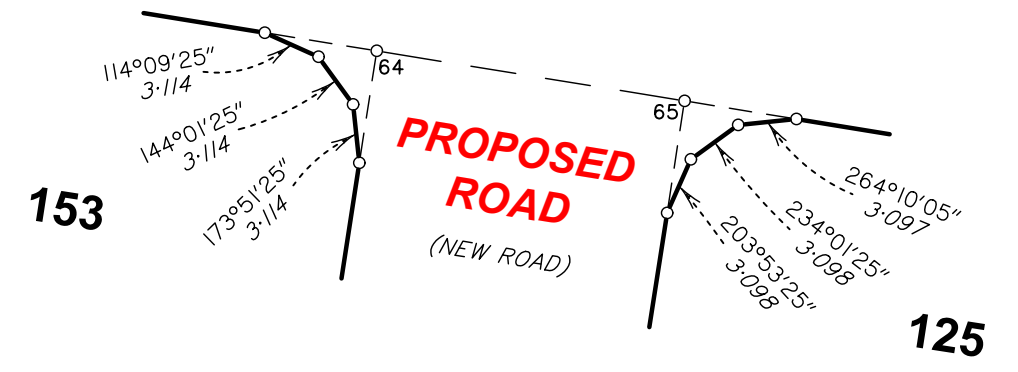


DIAGRAM D
SCALE 1: 400

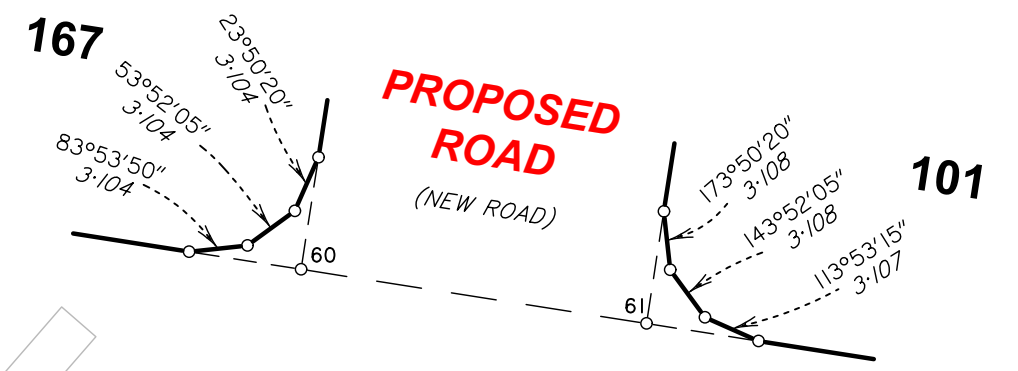


DIAGRAM E
SCALE 1: 400

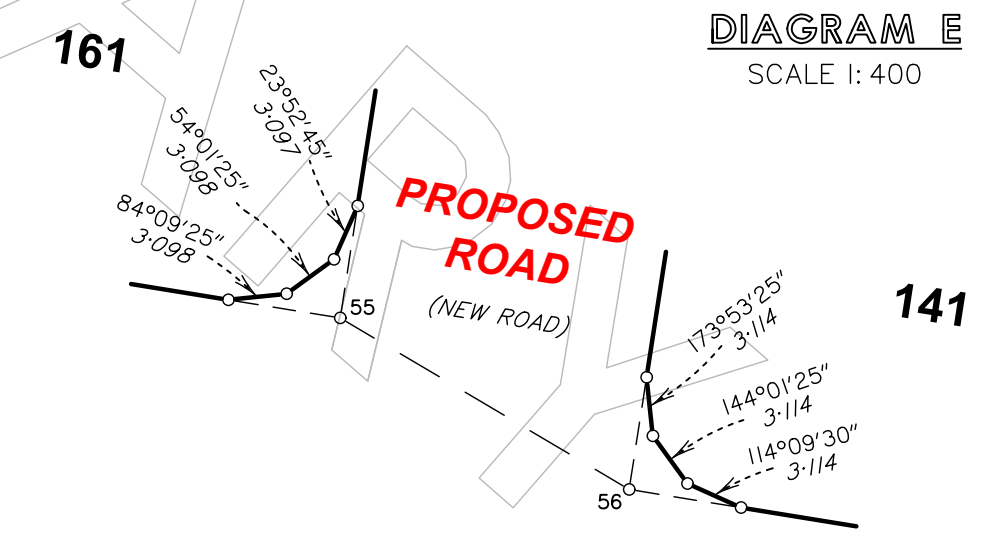


DIAGRAM A
SCALE 1: 400


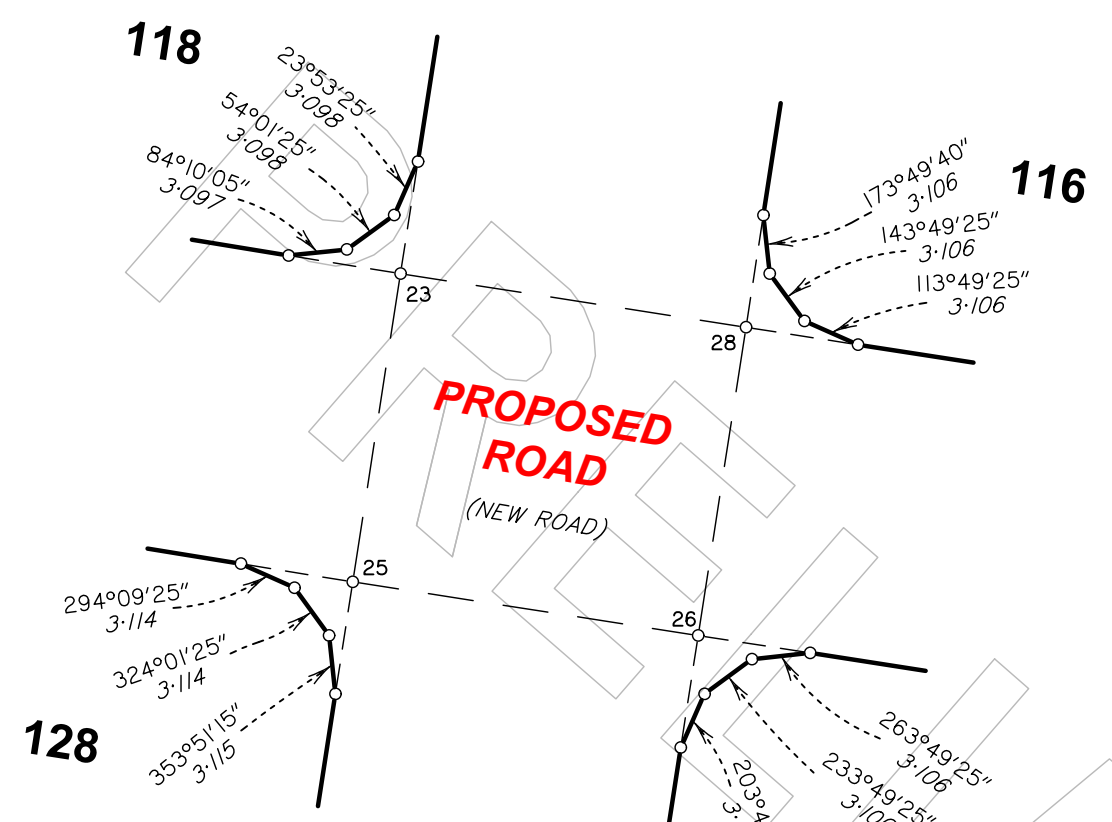


DIAGRAM B
SCALE 1: 400

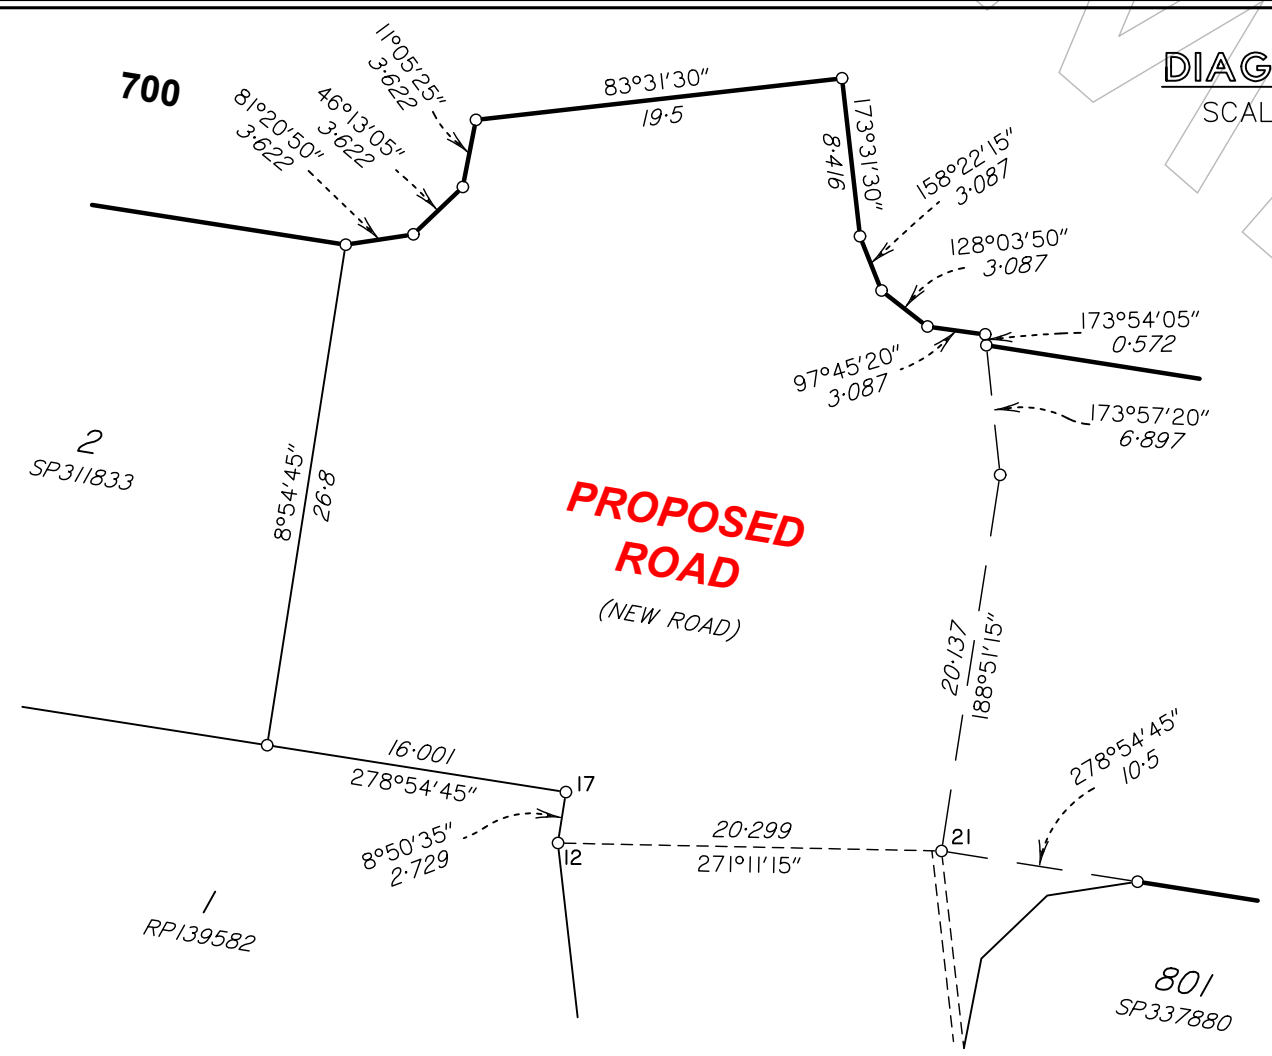

0m
20m
50m
100m
40m
60m
150m

SCALE 1: 400

Insert
Plan
Number
SP346186

State copyright reserved