


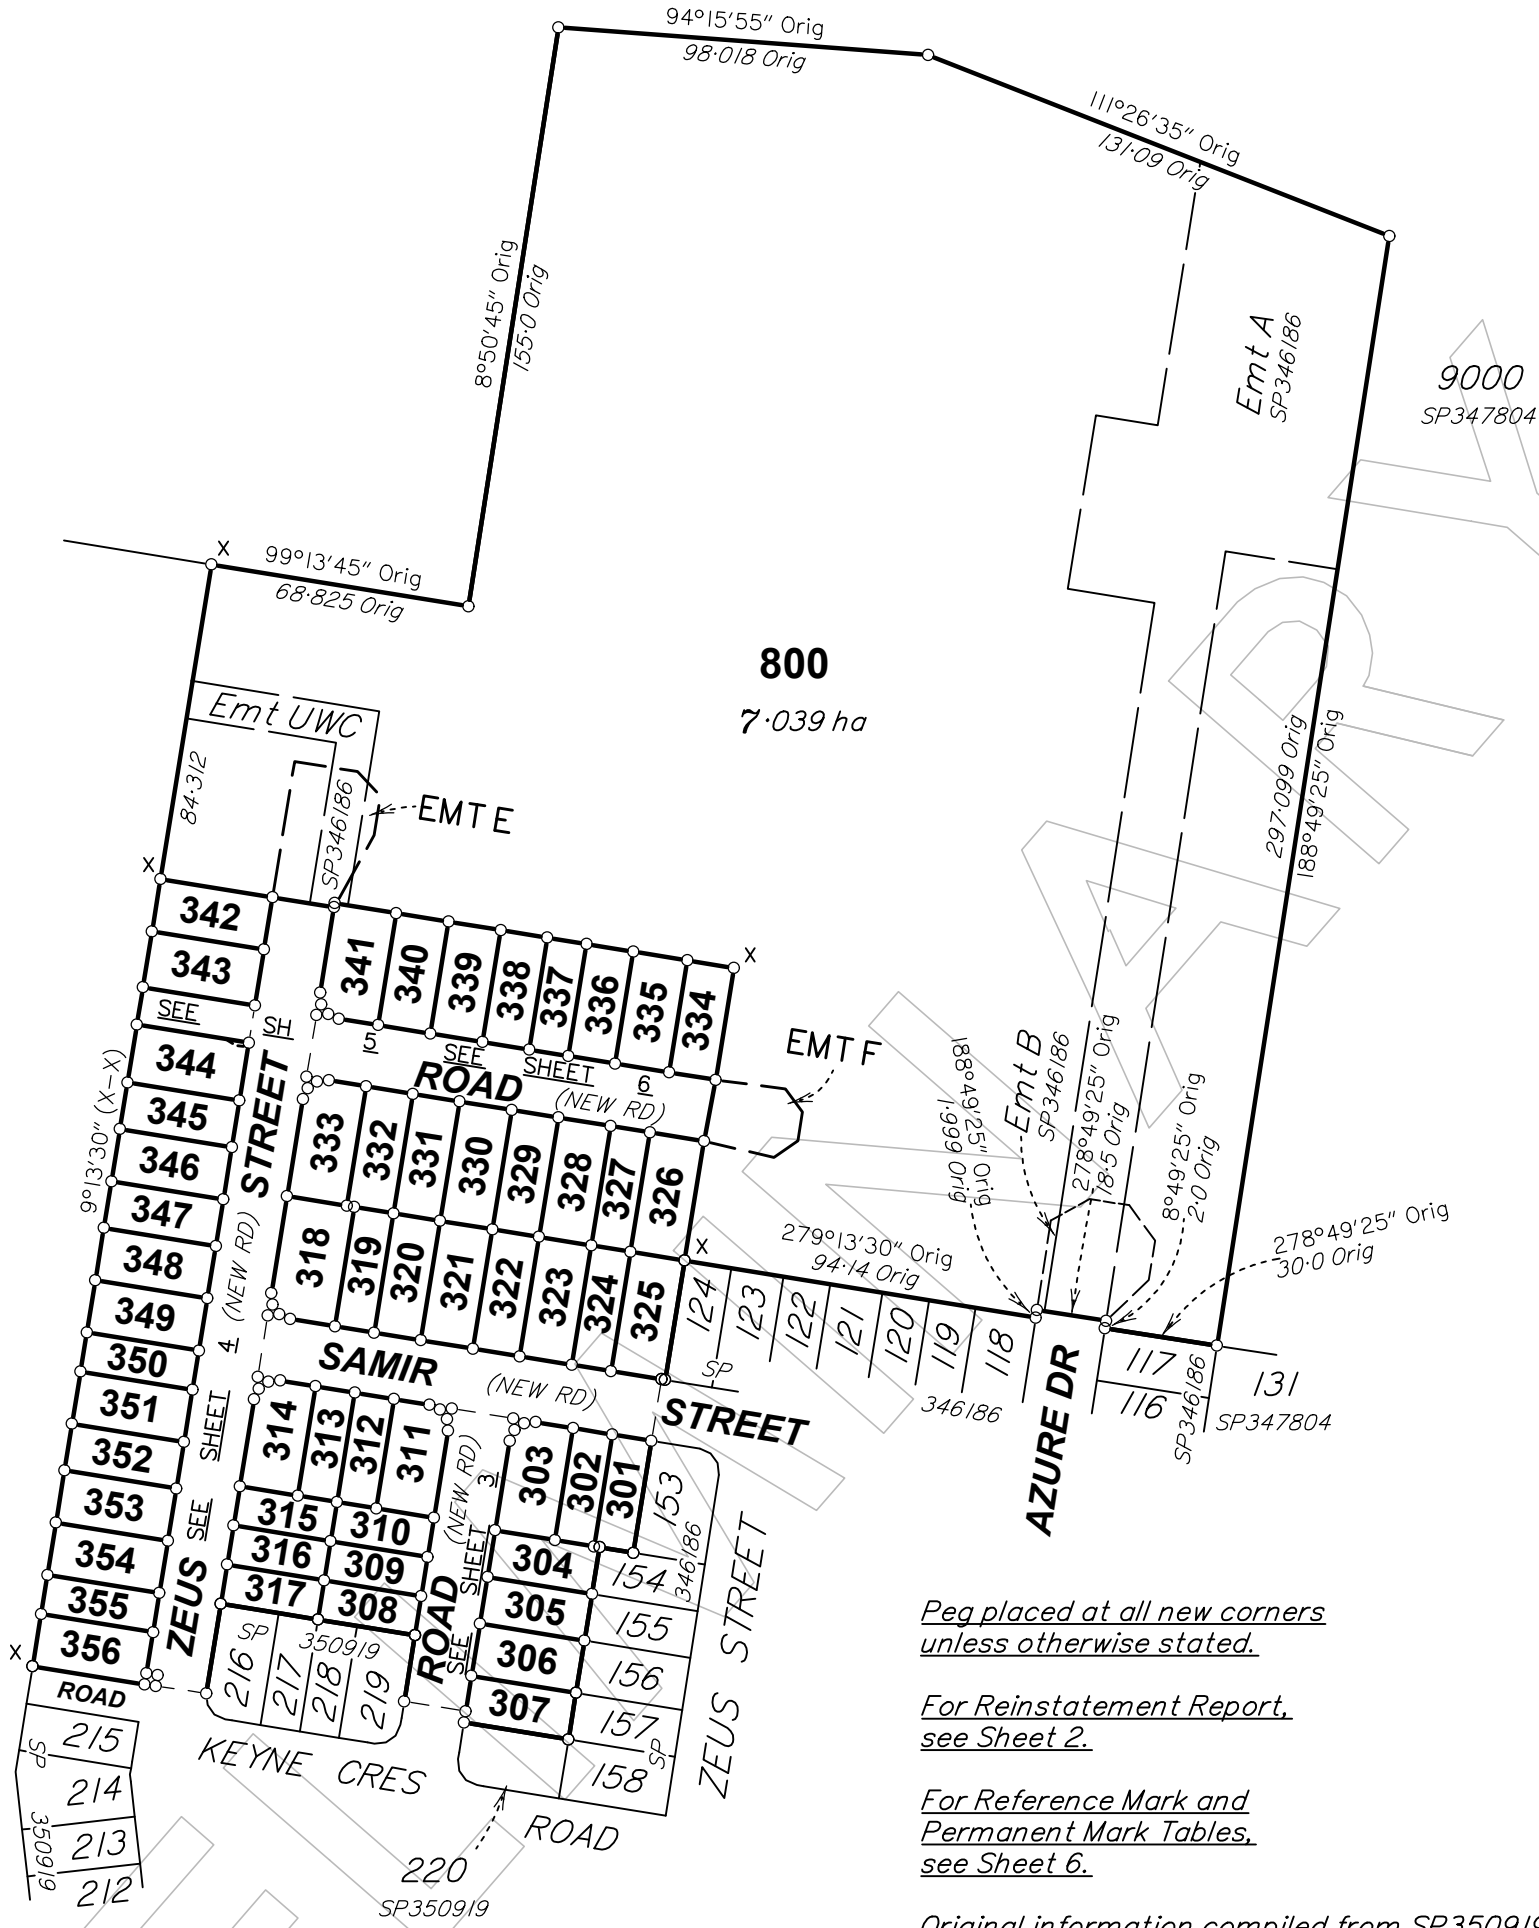

2
SP311833

Peg placed at all new corners
unless otherwise stated.

For Reinstatement Report,
see Sheet 2.

For Reference Mark and
Permanent Mark Tables,
see Sheet 6.

Original information compiled from SP350919 in the
Department of Natural Resources and Mines,
Manufacturing and Regional and Rural Development.

Area of New Road
8622m²

PRELIMINARY STATUS

ALL DIMENSIONS AND AREAS ON THIS PLAN ARE
SUBJECT TO SURVEY AND REQUIREMENTS FOR
LODGEMENT OF SURVEY PLANS IN THE
DEPARTMENT OF NATURAL RESOURCES AND MINES,
MANUFACTURING AND REGIONAL AND RURAL
DEVELOPMENT.



Brisbane Office
Level 1
18 Little Cribb Street
Milton QLD 4064
p: (07) 3842 1000
e: brisbane@mnglandpartners.com.au
w: www.landpartners.com.au

Perth | Brisbane | Melbourne | Sydney | Broome | South West WA

0m 0 100m 50mm 200m 100mm 300m 150mm State copyright reserved.	
Plan of Lots 301–356 & 800, Easements E & F in Lot 800 and Easement G in Lot 344	
Cancelling Lot 800 on SP350919	
LOCAL GOVERNMENT: MORETON BAY C.C. LOCALITY: LILYWOOD	
Meridian: MGA (Zone 56) vide SP346186	Survey Records: No
Scale: 1:2000	
Format: STANDARD	
PRELIMINARY SP357041	

BRSS7657-000-225-2 SP357041

WARNING : Folded or Mutilated Plans will not be accepted.
Plans may be rolled.
Information may not be placed in the outer margins.

(Dealing No.)

4. Lodged by

(Include address, phone number, email, reference, and Lodger Code)

I. Existing		Created		
Title Reference	Description	New Lots	Road	Secondary Interests
51391686	Lot 800 on SP350919	301-356 & 800	New Rd	Emts E-G

MORTGAGE ALLOCATIONS

Mortgage	Lots Fully Encumbered	Lots Partially Encumbered
722947555	301-356 & 800	-

ADMINISTRATIVE ADVICE ALLOCATION

Administrative Advice	Lots to be Encumbered
713403861 (Veg. Notice)	301-356 & 800

ENCUMBRANCE EASEMENT ALLOCATION

Easement	Lots to be Encumbered
723847215 (Emt B on SP346186)	800
723847216 (Emt A on SP346186)	800
723847217 (Emt UWC on SP346186)	800

Easement UWB on SP346186 (723847217) to be surrendered prior to the lodgement of this plan.

Easement D on SP350919 (724275212) to be surrendered prior to the lodgement of this plan.

Easement C on SP346186 (723847215) to be surrendered prior to the lodgement of this plan.

Reinstatement Report

.....

Survey exempt from Standard 3.28.1 (Connection to Datum).
The underlying plan SP346186 has been connected to Datum (CSR 3.28.1).

301-356 & 800

Por 37

Lots

Orig

2. Orig Grant Allocation :

3. References :
Dept File :
Local Govt : DA/2022/I268
Surveyor : BRSS7657.000

5. Passed & Endorsed :
By : LandPartners Pty Ltd
Date :
Signed :
Designation : Plan Auditor

6. Building Format Plans only.
I certify that :
* As far as it is practical to determine, no part of the building shown on this plan encroaches onto adjoining lots or road;
* Part of the building shown on this plan encroaches onto adjoining *lots and road

* Cadastral Surveyor/ Date
Authorised Delegate *delete words not required

7. Lodgement Fees :
Survey Deposit \$
Lodgement \$
.....New Titles \$
Photocopy \$
Postage \$
TOTAL \$

8. Insert Plan Number

SP357041

BRSS7657-000-225-2 SP357041

