


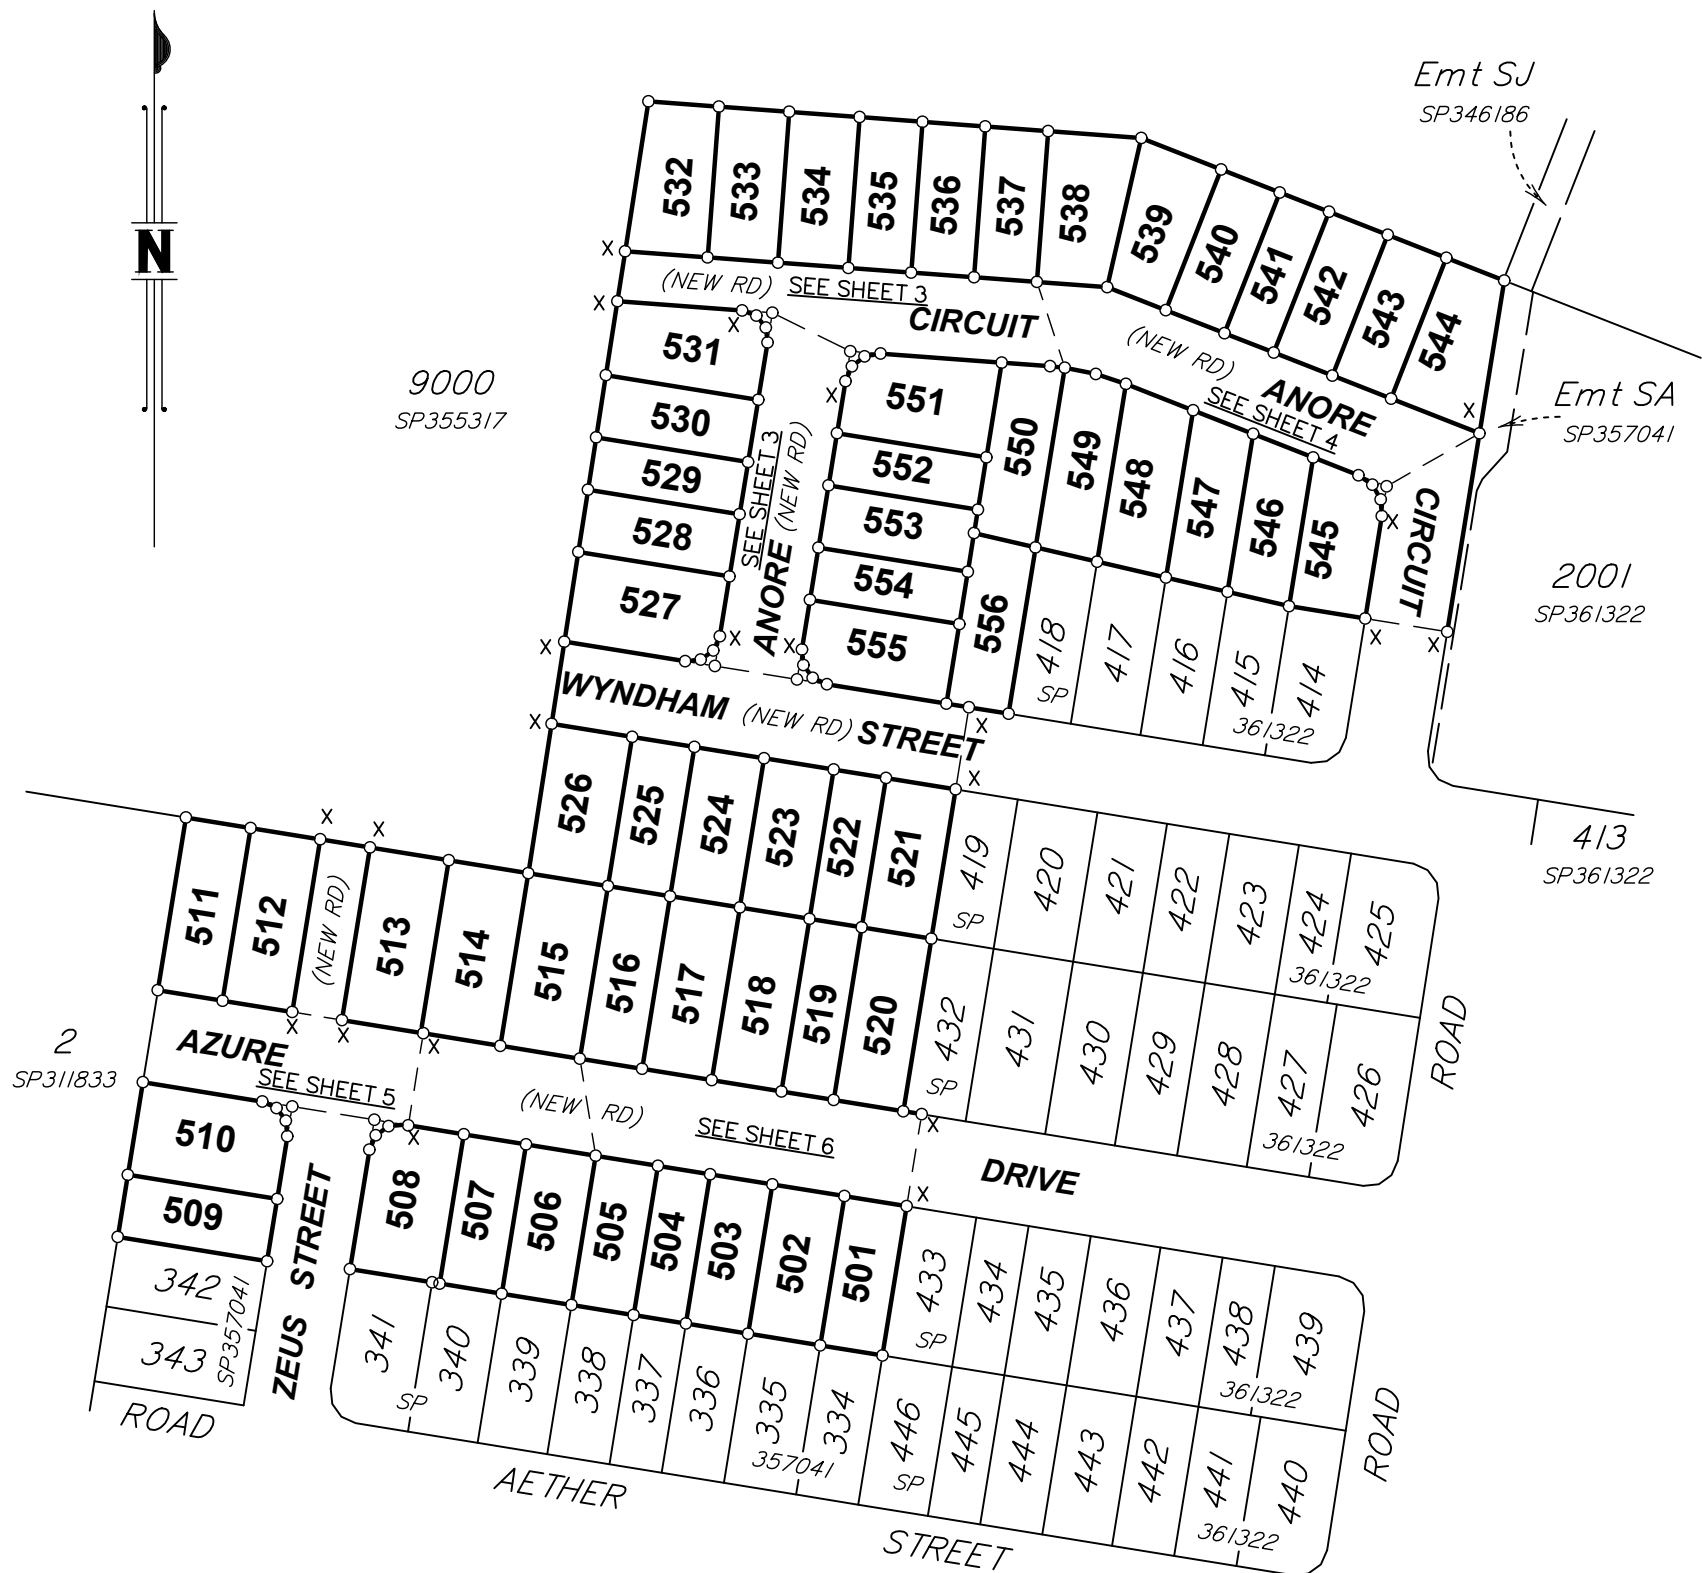

Peg placed at all new corners unless otherwise stated.

For Reinstatement Report, see Sheet 2.

For Reference Mark and Permanent Mark Tables, see Sheet 7.

Total Area of New Road	
(X-X-X-X-X-X-X-X-X-X-X-X-X-X-X)	5565 m ²
(X-X-X-X)	1853 m ²
(X-X-X-X)	347 m ²
(Total)	7765 m ²

PRELIMINARY STATUS

ALL DIMENSIONS AND AREAS ON THIS PLAN ARE SUBJECT TO SURVEY AND REQUIREMENTS FOR LODGEMENT OF SURVEY PLANS IN THE DEPARTMENT OF NATURAL RESOURCES AND MINES, MANUFACTURING AND REGIONAL AND RURAL DEVELOPMENT.

Brisbane Office
Level 3
108 Wickham Street
Fortitude Valley QLD 4006

p: (07) 3842 1000
e: brisbane@mngsurvey.com.au
w: mngsurvey.com.au

0m										75m					150m					225m					State copyright reserved.									
0										50mm					100mm					150mm														
<i>Plan of Lots 501–556</i>																									Scale: <i>1:1500</i>									
<i>Cancelling Lot 800 on SP361322</i>																									Format: STANDARD									
LOCAL GOVERNMENT: MORETON BAY C.C. LOCALITY: LILYWOOD																									<u>PRELIMINARY</u> SP364297									
Meridian: <i>MGA (Zone 56) vide SP361322</i>															Survey Records: <i>No</i>																			

BRSS7657-000-509-2 SP364297

WARNING : Folded or Mutilated Plans will not be accepted.
Plans may be rolled.
Information may not be placed in the outer margins.

(Dealing No.)

4. Lodged by

(Include address, phone number, email, reference, and Lodger Code)

I. Existing		Created		
Title Reference	Description	New Lots	Road	Secondary Interests
To be issued from 51426921	Lot 800 on SP361322	501–556	New Rd	—

MORTGAGE ALLOCATIONS

Mortgage	Lots Fully Encumbered	Lots Partially Encumbered
722947555	501–556	—

ADMINISTRATIVE ADVICE ALLOCATION

Administrative Advice	Lots to be Encumbered
713403861 (Veg. Notice)	501–556

Easement 725034091 (Emt SA on SP357041)
Easement CC on SP361322 (To Issue)
Easement DD on SP361322 (To Issue)
to be surrendered prior to the lodgement of this plan.

Easement 725034092 Emt (DH on SP357041)
to be fully absorbed by new road.

Reinstatement Report

.....
.....
.....

501–556	Por 37
Lots	Orig

2. Orig Grant Allocation :

3. References :

Dept File :
Local Govt : DA/2022/I268
Surveyor : BRSS7657.000

5. Passed & Endorsed :

By : MNG QLD & NSW Pty Ltd
Date :
Signed :
Designation : Plan Auditor

6. Building Format Plans only.


I certify that :
* As far as it is practical to determine, no part of the building shown on this plan encroaches onto adjoining lots or road;
* Part of the building shown on this plan encroaches onto adjoining *lots and road

..... Date
* Cadastral Surveyor/ Authorised Delegate *delete words not required

7. Lodgement Fees :

Survey Deposit	\$	
Lodgement	\$	
.....New Titles	\$	
Photocopy	\$	
Postage	\$	
TOTAL	\$	

8. Insert Plan Number
SP364297

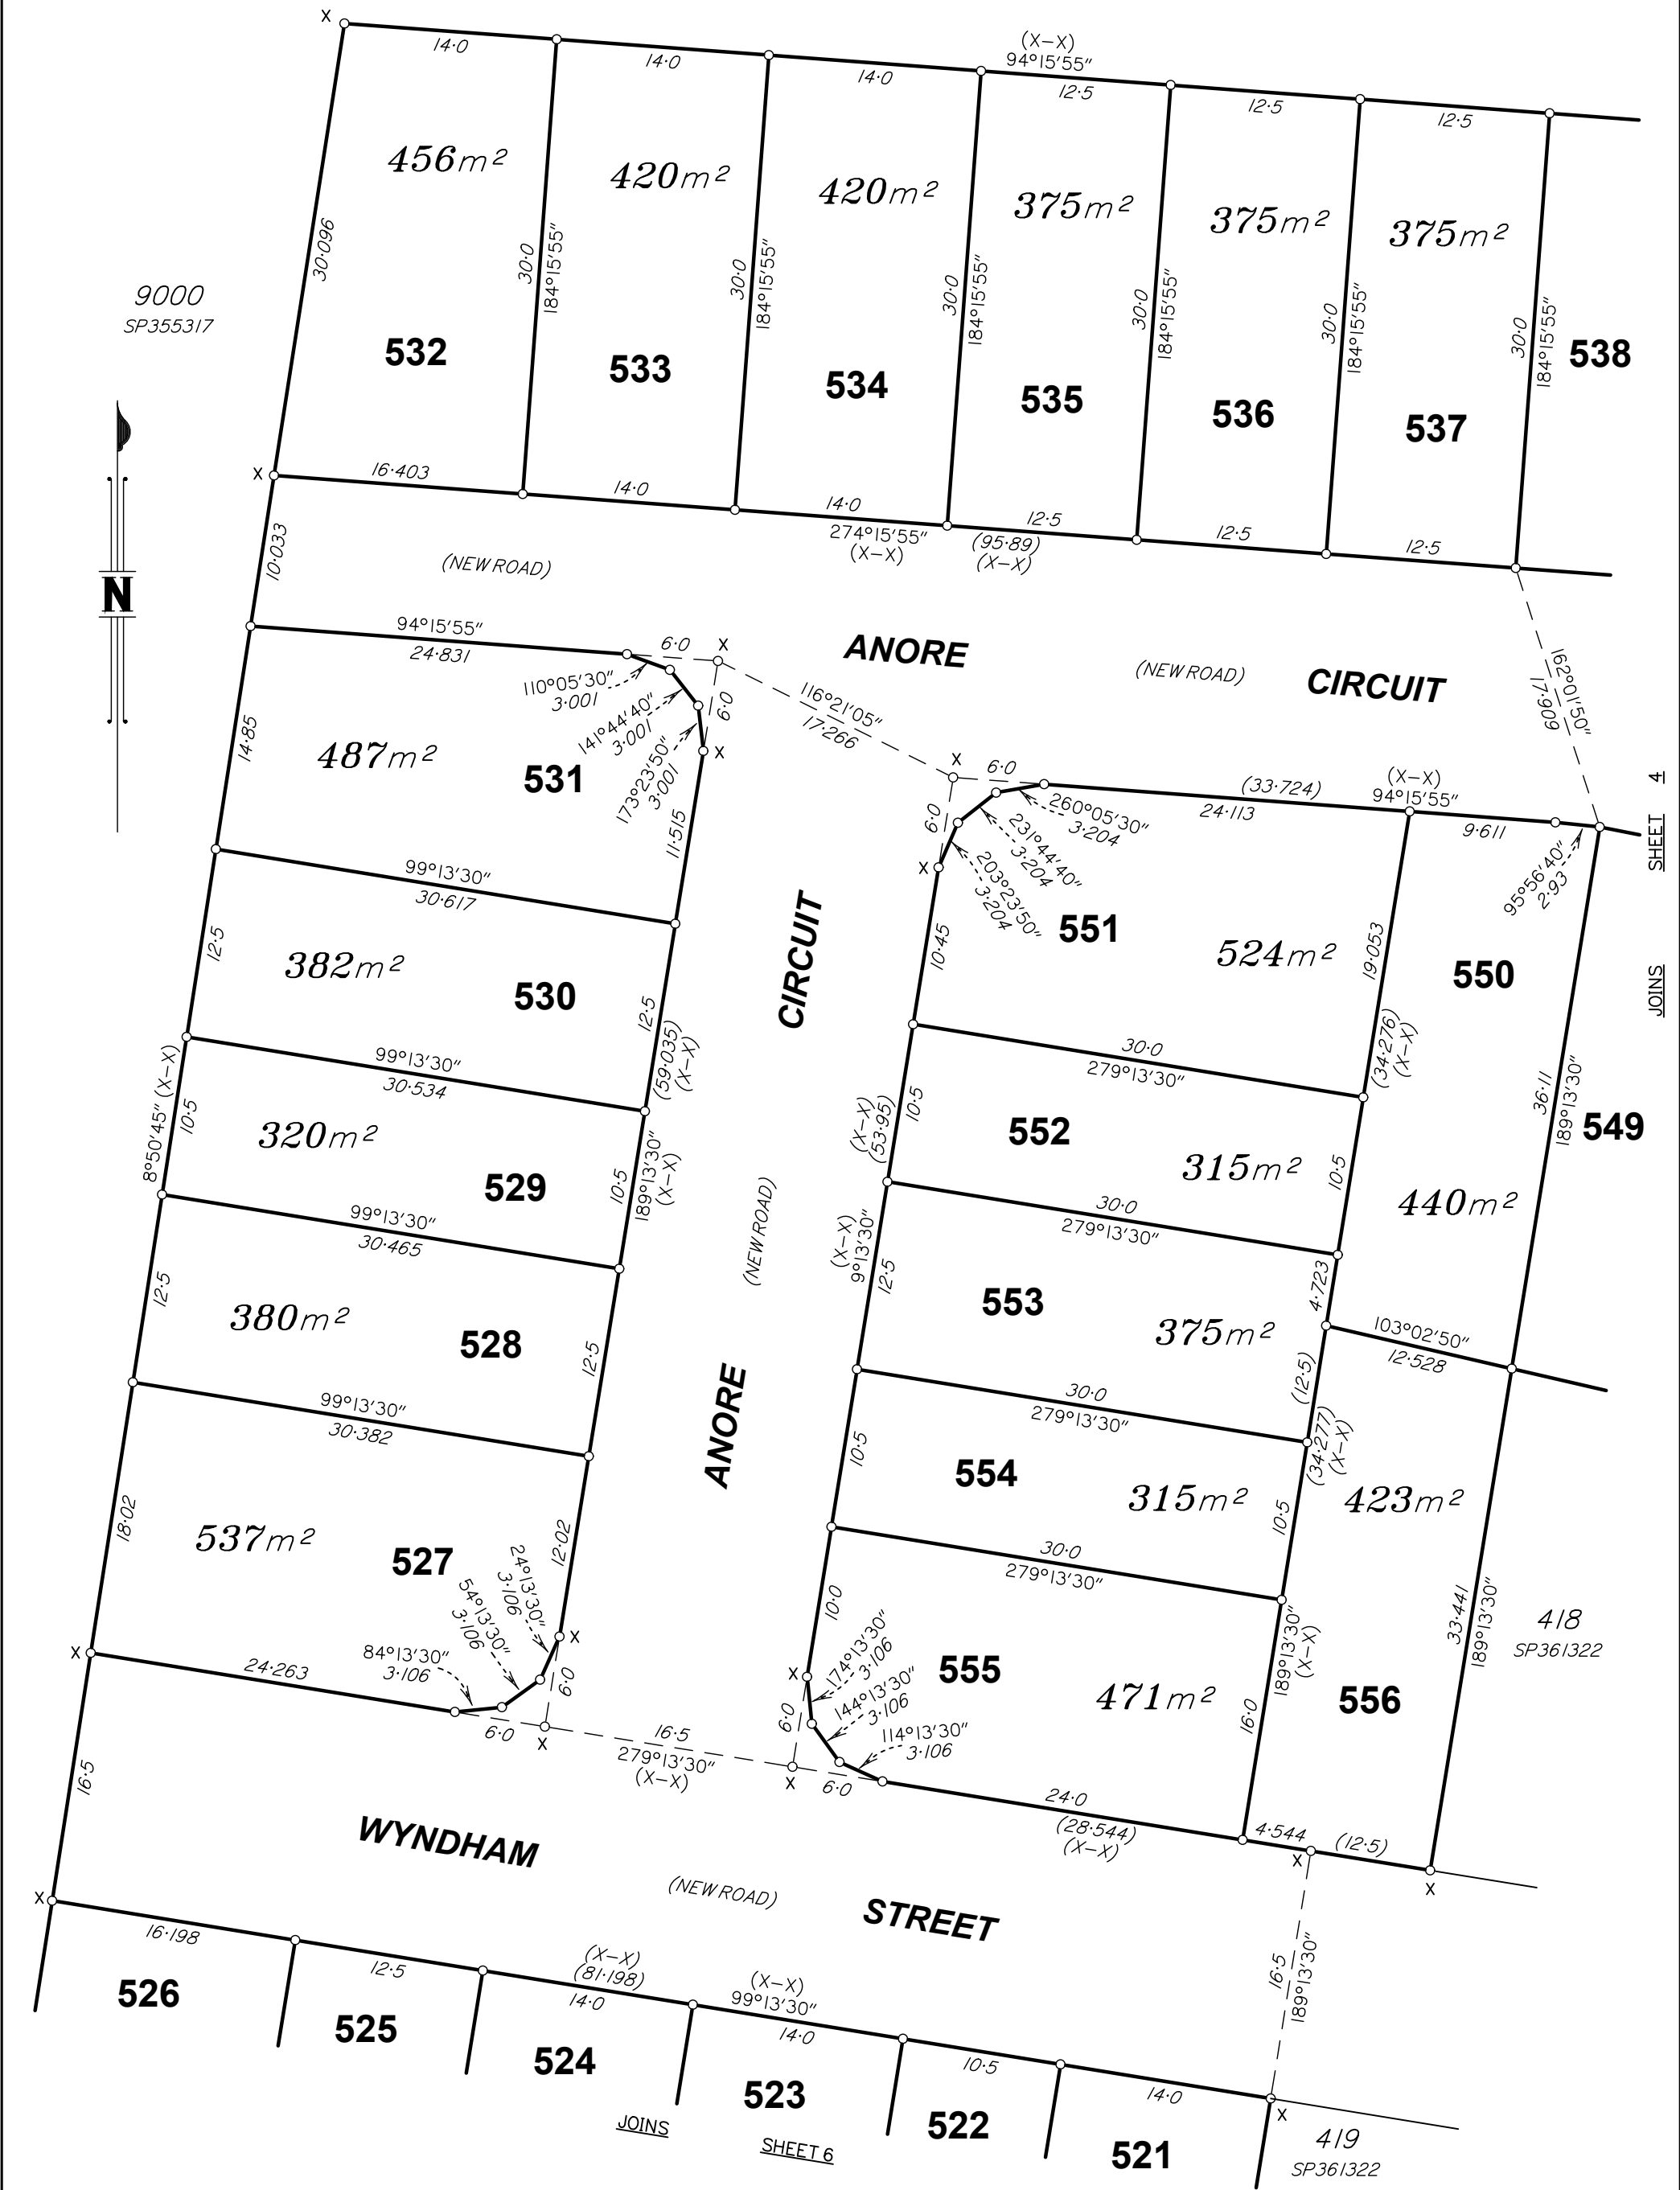

BRSS7657-000-509-2 SP364297



Insert
Plan
Number **SP364297**



Insert
Plan
Number

SP364297

WYNDHAM

JOINS

SHEET 3

(X-X) (NEW ROAD)

STREET

9000
SP355317

514

526

483m²

525

375m²

524

420m²

523

420m²

522

315m²

521

420m²

419

36/322

515

434m²

486m²

486m²

364m²

486m²

432

516

517

518

519

520

AZURE

(NEW ROAD)

DRIVE

506

375m²

505

315m²

504

375m²

503

435m²

502

375m²

501

433

339

SP

338

337

336

335

334

357041

446

AETHER

SCALE 1: 400

STREET

State copyright reserved

Insert
Plan
Number

SP364297

0m 20m 40m 60m
0 50mm 100mm 150mm

SHEET 5

JOINS



