

2
SP311833

Peg placed at all new corners unless otherwise stated.

For Reinstatement Report, see Sheet 2.

For Reference Mark Tables, see Sheet 4.


Area of New Road
5464 m²

PRELIMINARY STATUS

ALL DIMENSIONS AND AREAS ON THIS PLAN ARE SUBJECT TO SURVEY AND REQUIREMENTS FOR LODGEMENT OF SURVEY PLANS IN THE DEPARTMENT OF NATURAL RESOURCES AND MINES, MANUFACTURING AND REGIONAL AND RURAL DEVELOPMENT.

Brisbane Office
Level 1 18 Little Cribb St
Milton Qld 4064
PO Box 1399 Milton Qld 4064

p: (07) 3842 1000
e: info@landpartners.com.au
w: www.landpartners.com.au

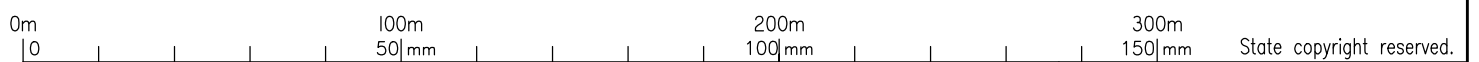

Plan of Lots 201-234 & 800

cancelling Lot 700 on SP346186

LOCAL GOVERNMENT: MORETON BAY C.C. LOCALITY: UPPER CABOOLTURE

Meridian: MGA (Zone 56) vide SP346186

Scale: 1:2000

Format: STANDARD

PRELIMINARY
SP350919

Survey Records: No

**WARNING : Folded or Mutilated Plans will not be accepted.
Plans may be rolled.
Information may not be placed in the outer margins.**

(Dealing No.)

4. Lodged by

(Include address, phone number, email, reference, and Lodger Code)

I. Existing		Created		
Title Reference	Description	New Lots	Road	Secondary Interests
	Lot 700 on SP346186	201-234 & 800	New Rd	-

MORTGAGE ALLOCATIONS

Mortgage	Lots Fully Encumbered	Lots Partially Encumbered
722947555	201-234 & 800	-

ADMINISTRATIVE ADVICE ALLOCATION

Administrative Advice	Lots to be Encumbered
713403861 (Veg. Notice)	201-234 & 800

Easement UWA to be cancelled prior to the lodgement of this plan.

Easement D to be cancelled prior to the lodgement of this plan.

Reinstatement Report

.....
.....
.....

6. Building Format Plans only.

I certify that :

- * As far as it is practical to determine, no part of the building shown on this plan encroaches onto adjoining lots or road;
- * Part of the building shown on this plan encroaches onto adjoining * lots and road

..... Date
* Cadastral Surveyor/ Authorised Delegate *delete words not required

7. Lodgement Fees :

Survey Deposit	\$\$
Lodgement	\$\$
.....New Titles	\$\$
Photocopy	\$\$
Postage	\$\$
TOTAL	\$\$

8. Insert Plan Number

SP350919


201-234 & 800	Por 37
Lots	Orig

2. Orig Grant Allocation :

3. References :
Dept File :
Local Govt : DA/2021/4375
Surveyor : BRSS7657.000

5. Passed & Endorsed :

By : LandPartners Pty Ltd
Date :
Signed :
Designation : Plan Auditor

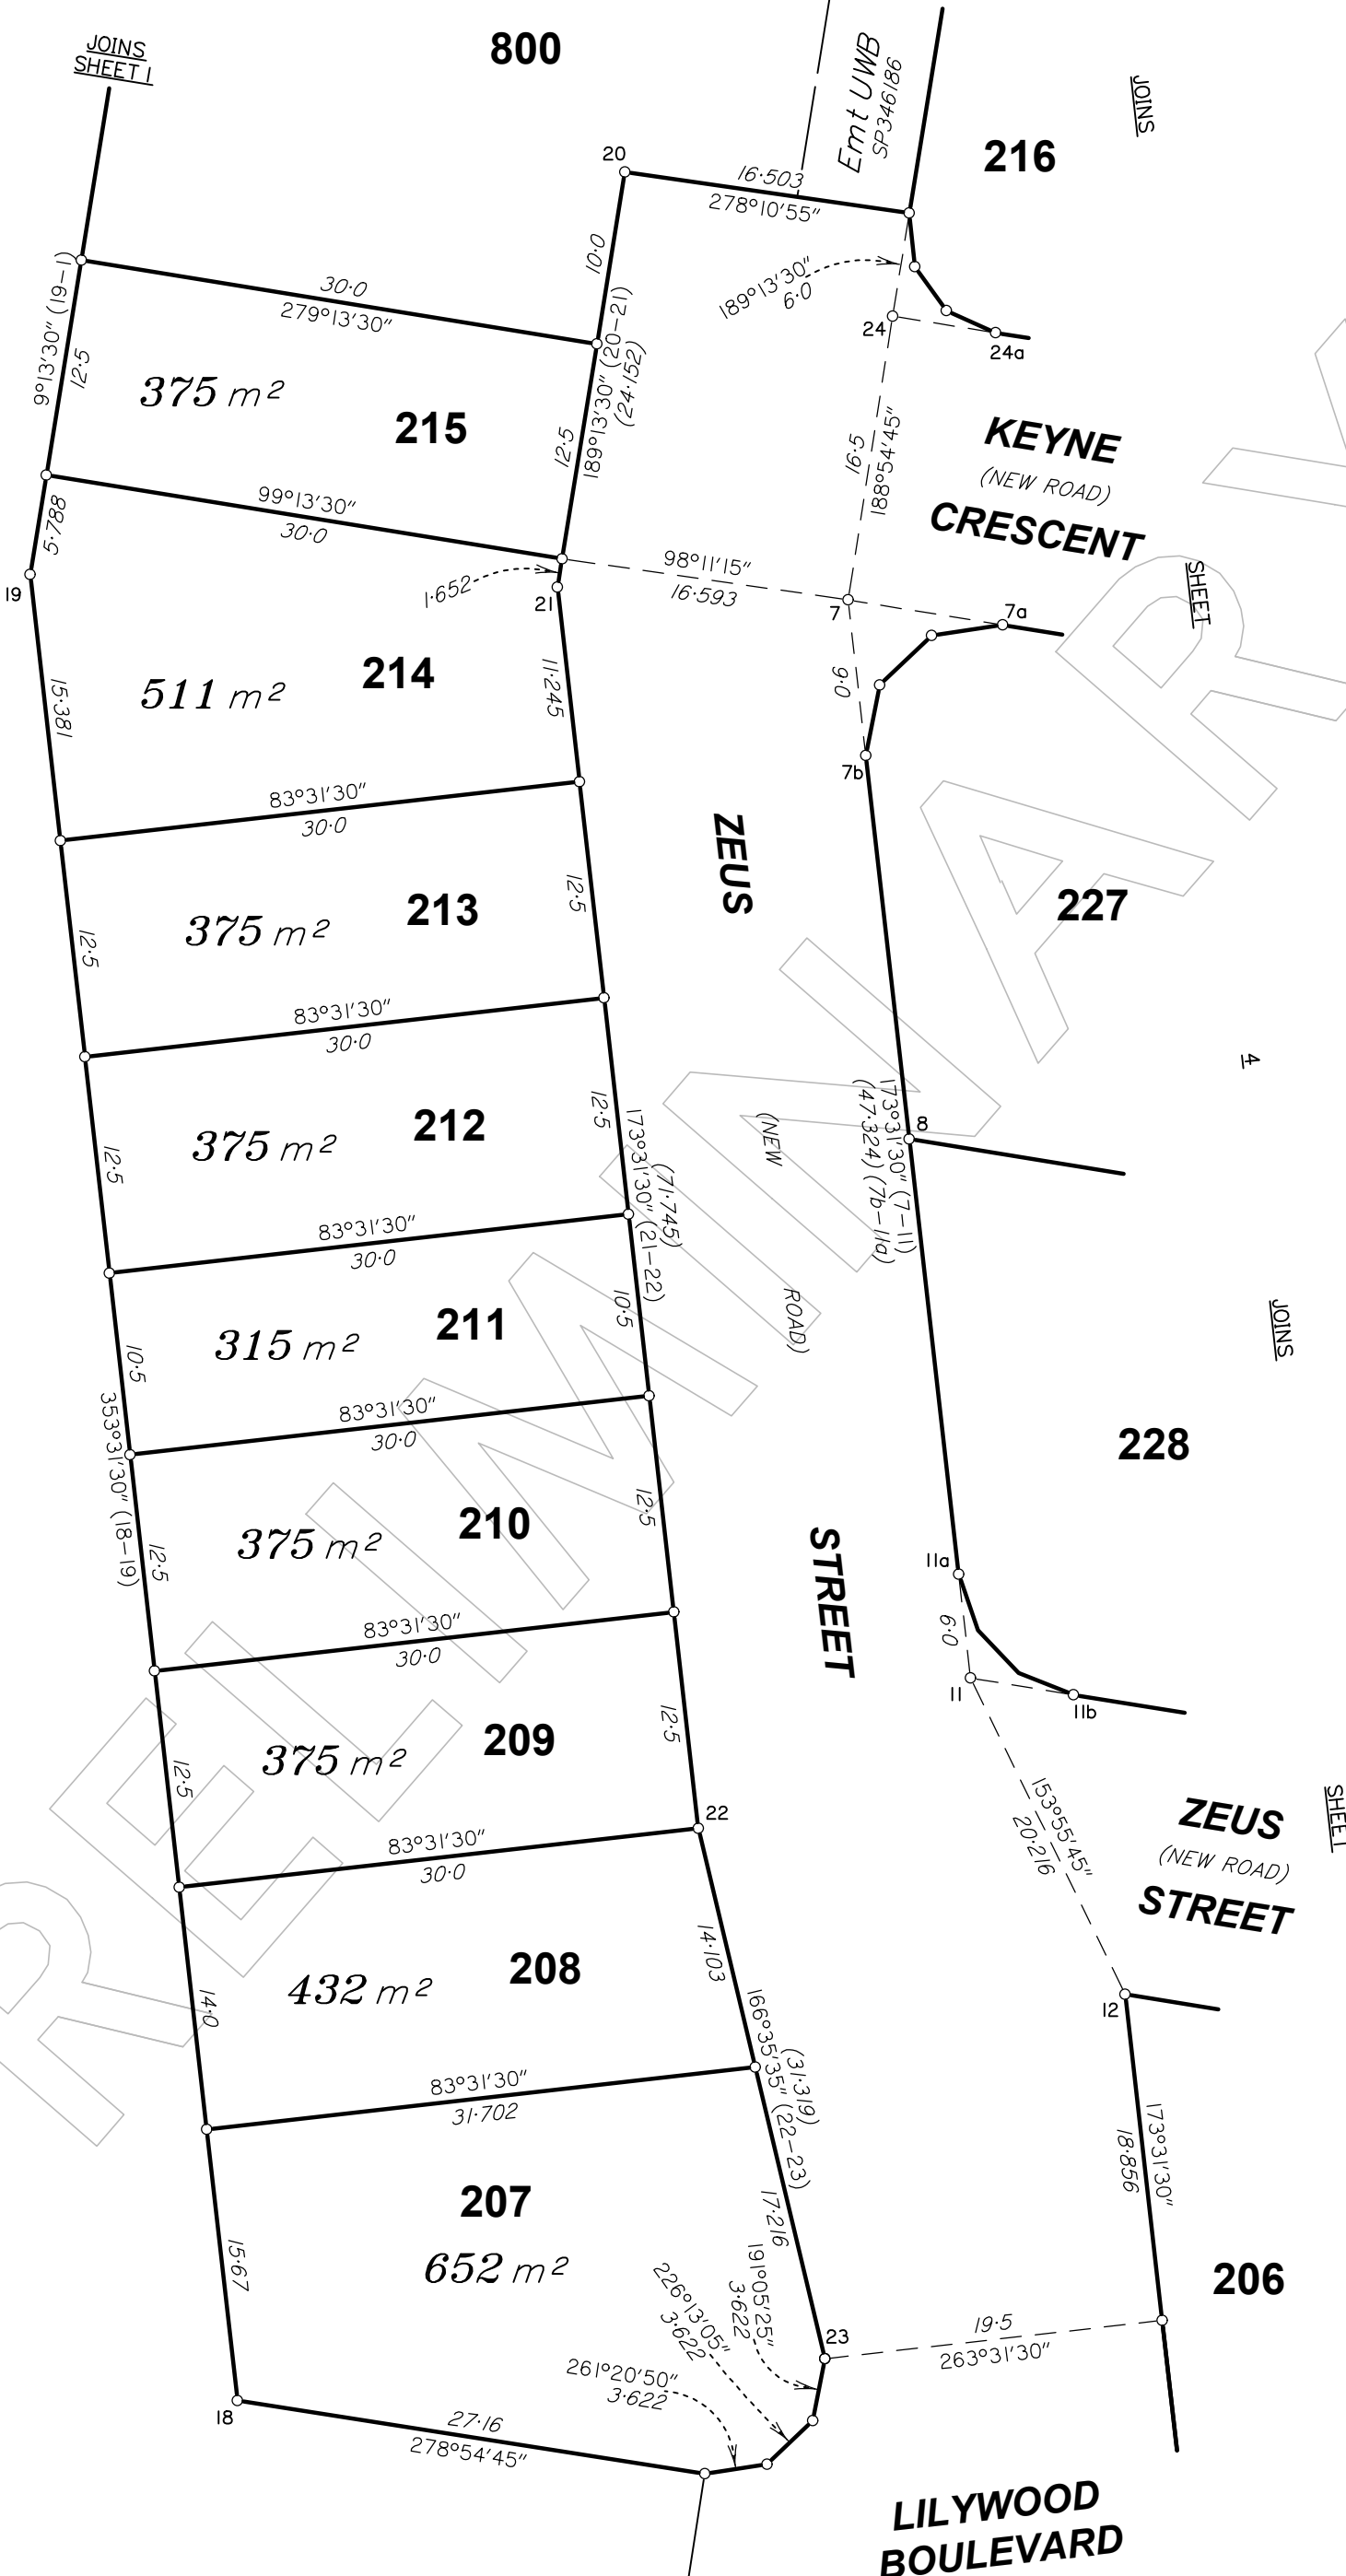

2
SP311833



SCALE 1: 400


State copyright reserved

Insert Plan Number **SP350919**

BRSS7657-000-172-2 SP350919



STN	TO	ORIGIN	BEARING	DIST

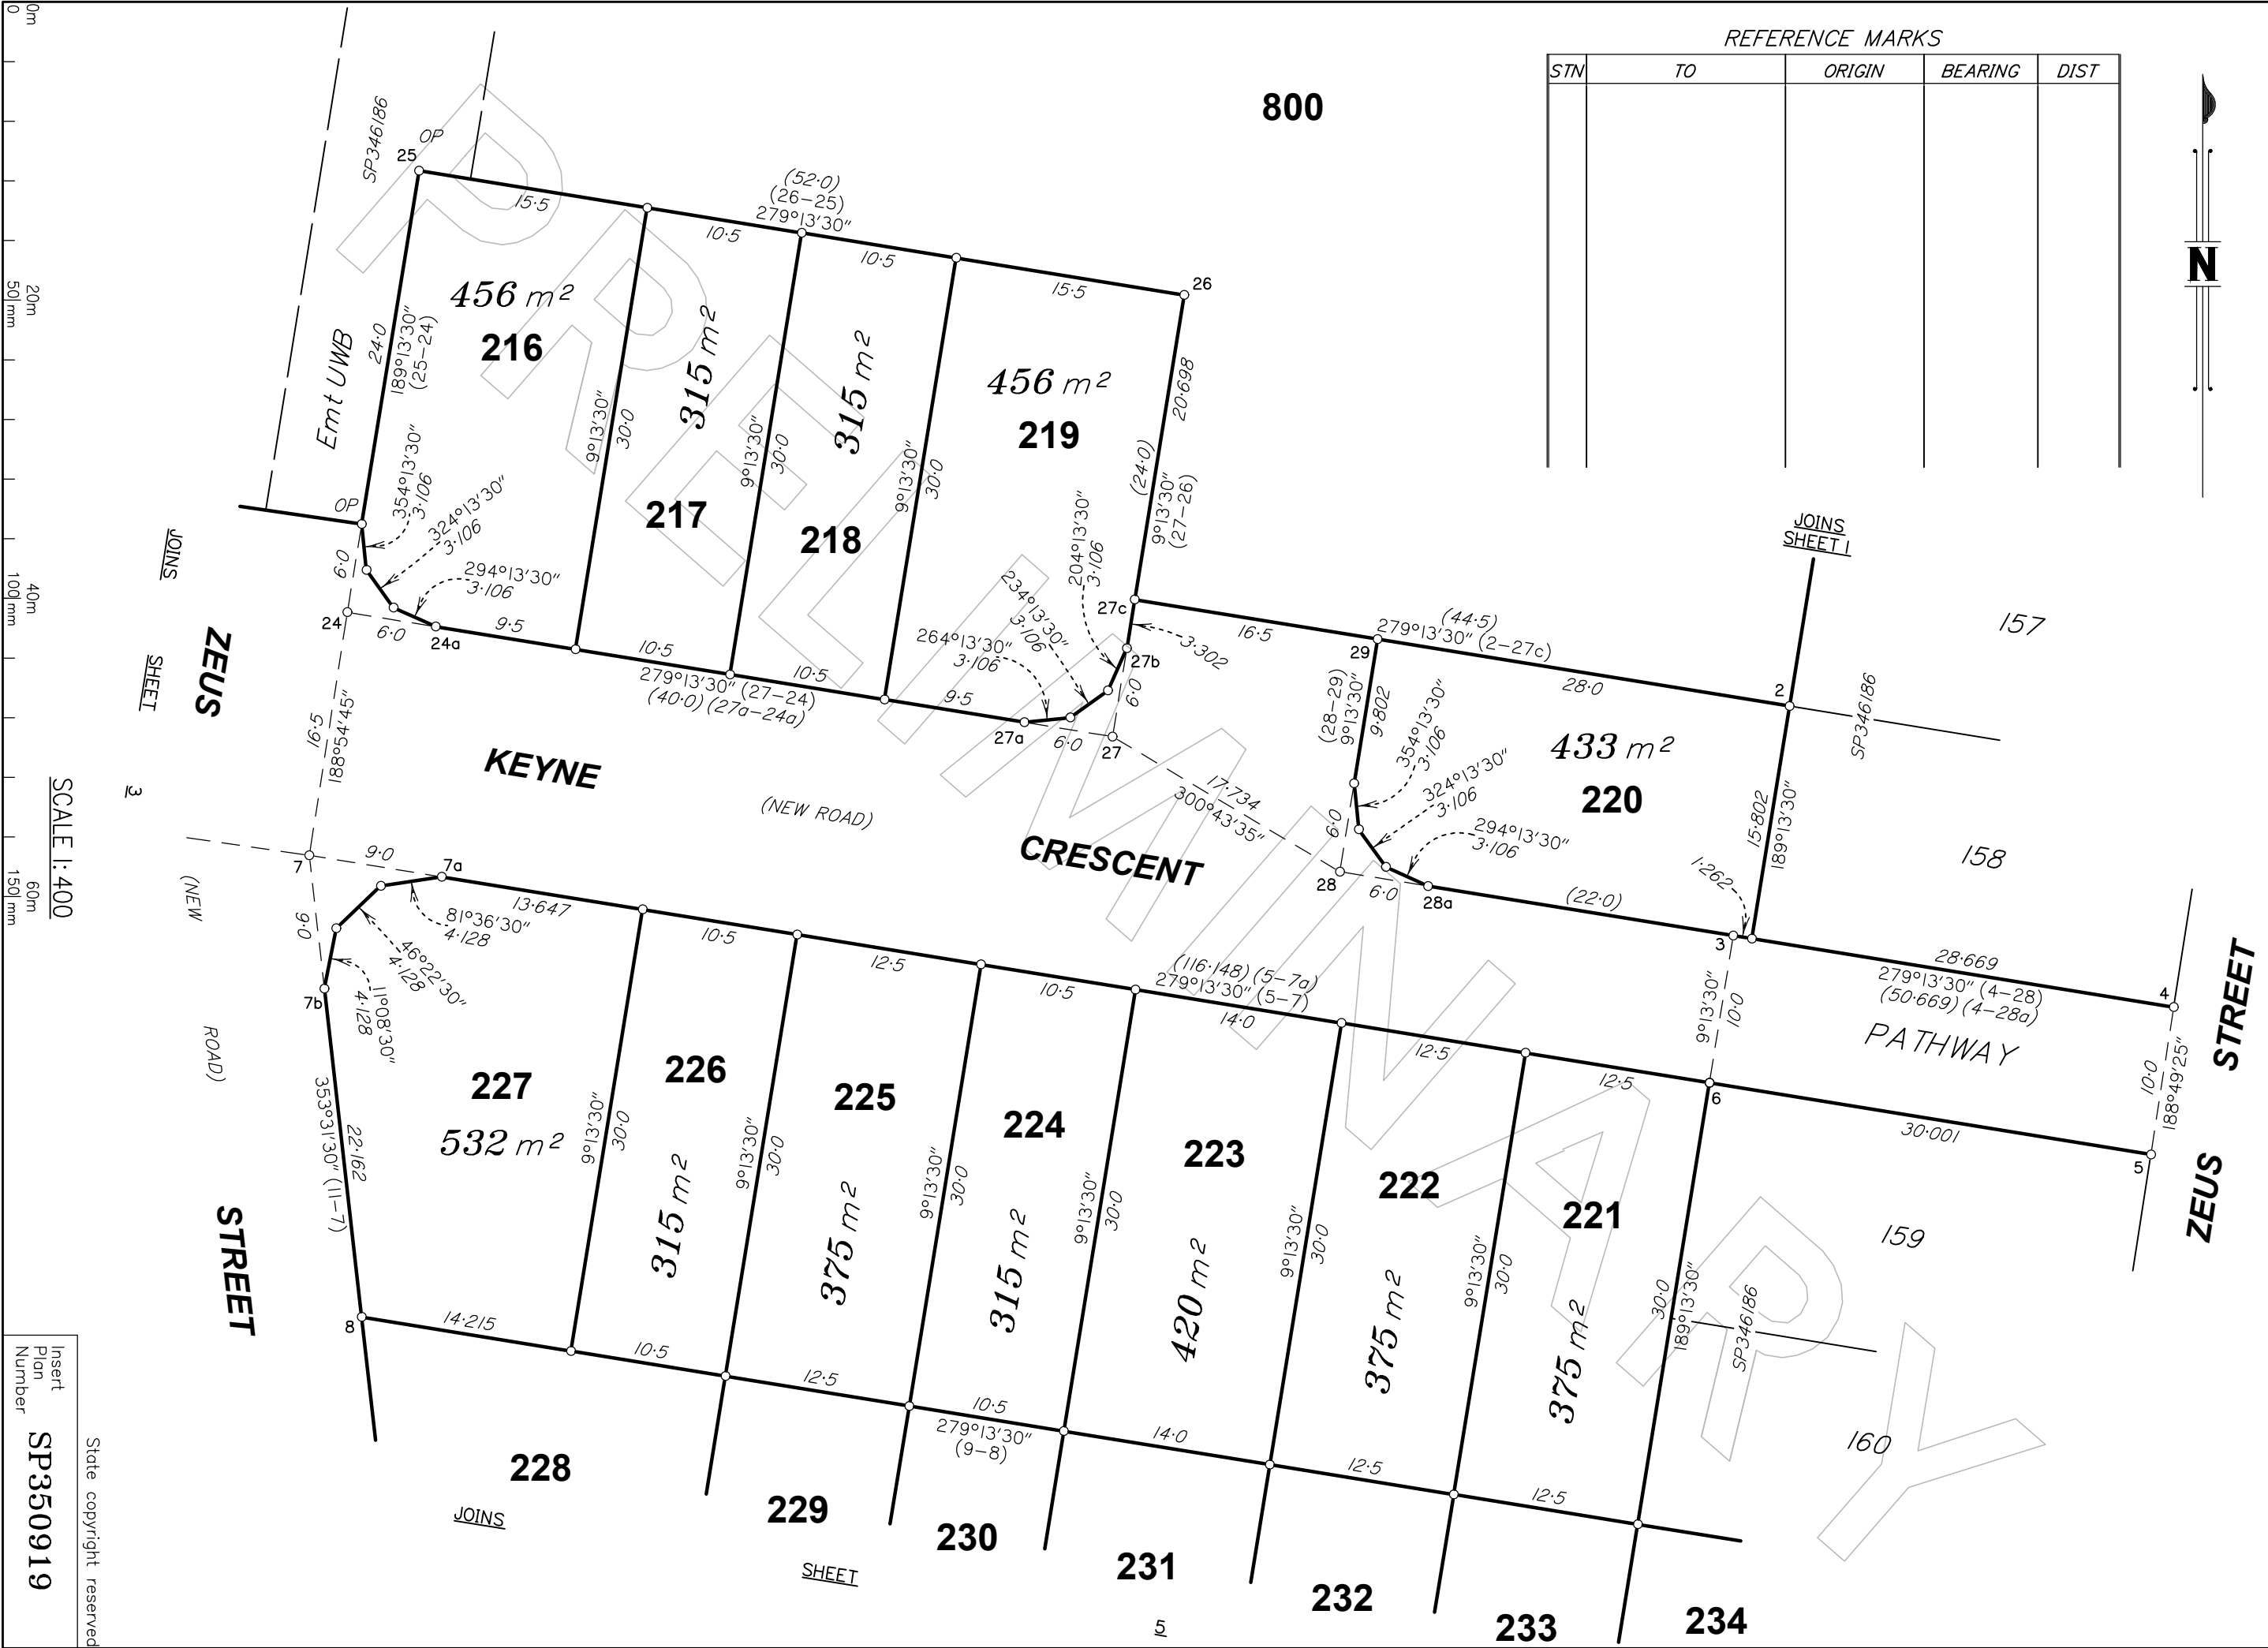

0m
20m
50m
40m
100m
60m
150m

SCALE 1:400

JOINS SHEET 3

JOINS SHEET 4

JOINS SHEET 5

Insert Plan Number
SP350919
State copyright reserved



SCALE 1:400

Insert
Plan
Number
SP350919
State copyright reserved